

Project Name

Former Panera Bread Restaurant & Former Mihi'to Sushi Restaurant

Address

322 Yonge St,  
(RIGHT)  
4 Edward St. (LEFT)

Notes

This floor plan has been created from a Matterport 3D Digital Twin Model, captured by an Matterport MC 250Pro 2 (accurate within 2% +/- within ' 15 from scan positions).

While every attempt has been made to ensure the accuracy of the floor plan, Sky Sight Aerial Solutions Inc. assumes no liability for any errors, omissions or misstatements. This plan is for illustrative purposes and should only be used as such.

No.	Revision/Issue	Date

Project Name

Former Panera Bread Restaurant & Former Mihi'to Sushi Restaurant

Project Type

GROUND FLOOR PLAN

Date


08 - 24 - 2022

Scale

1:100

Sheet Number

A1

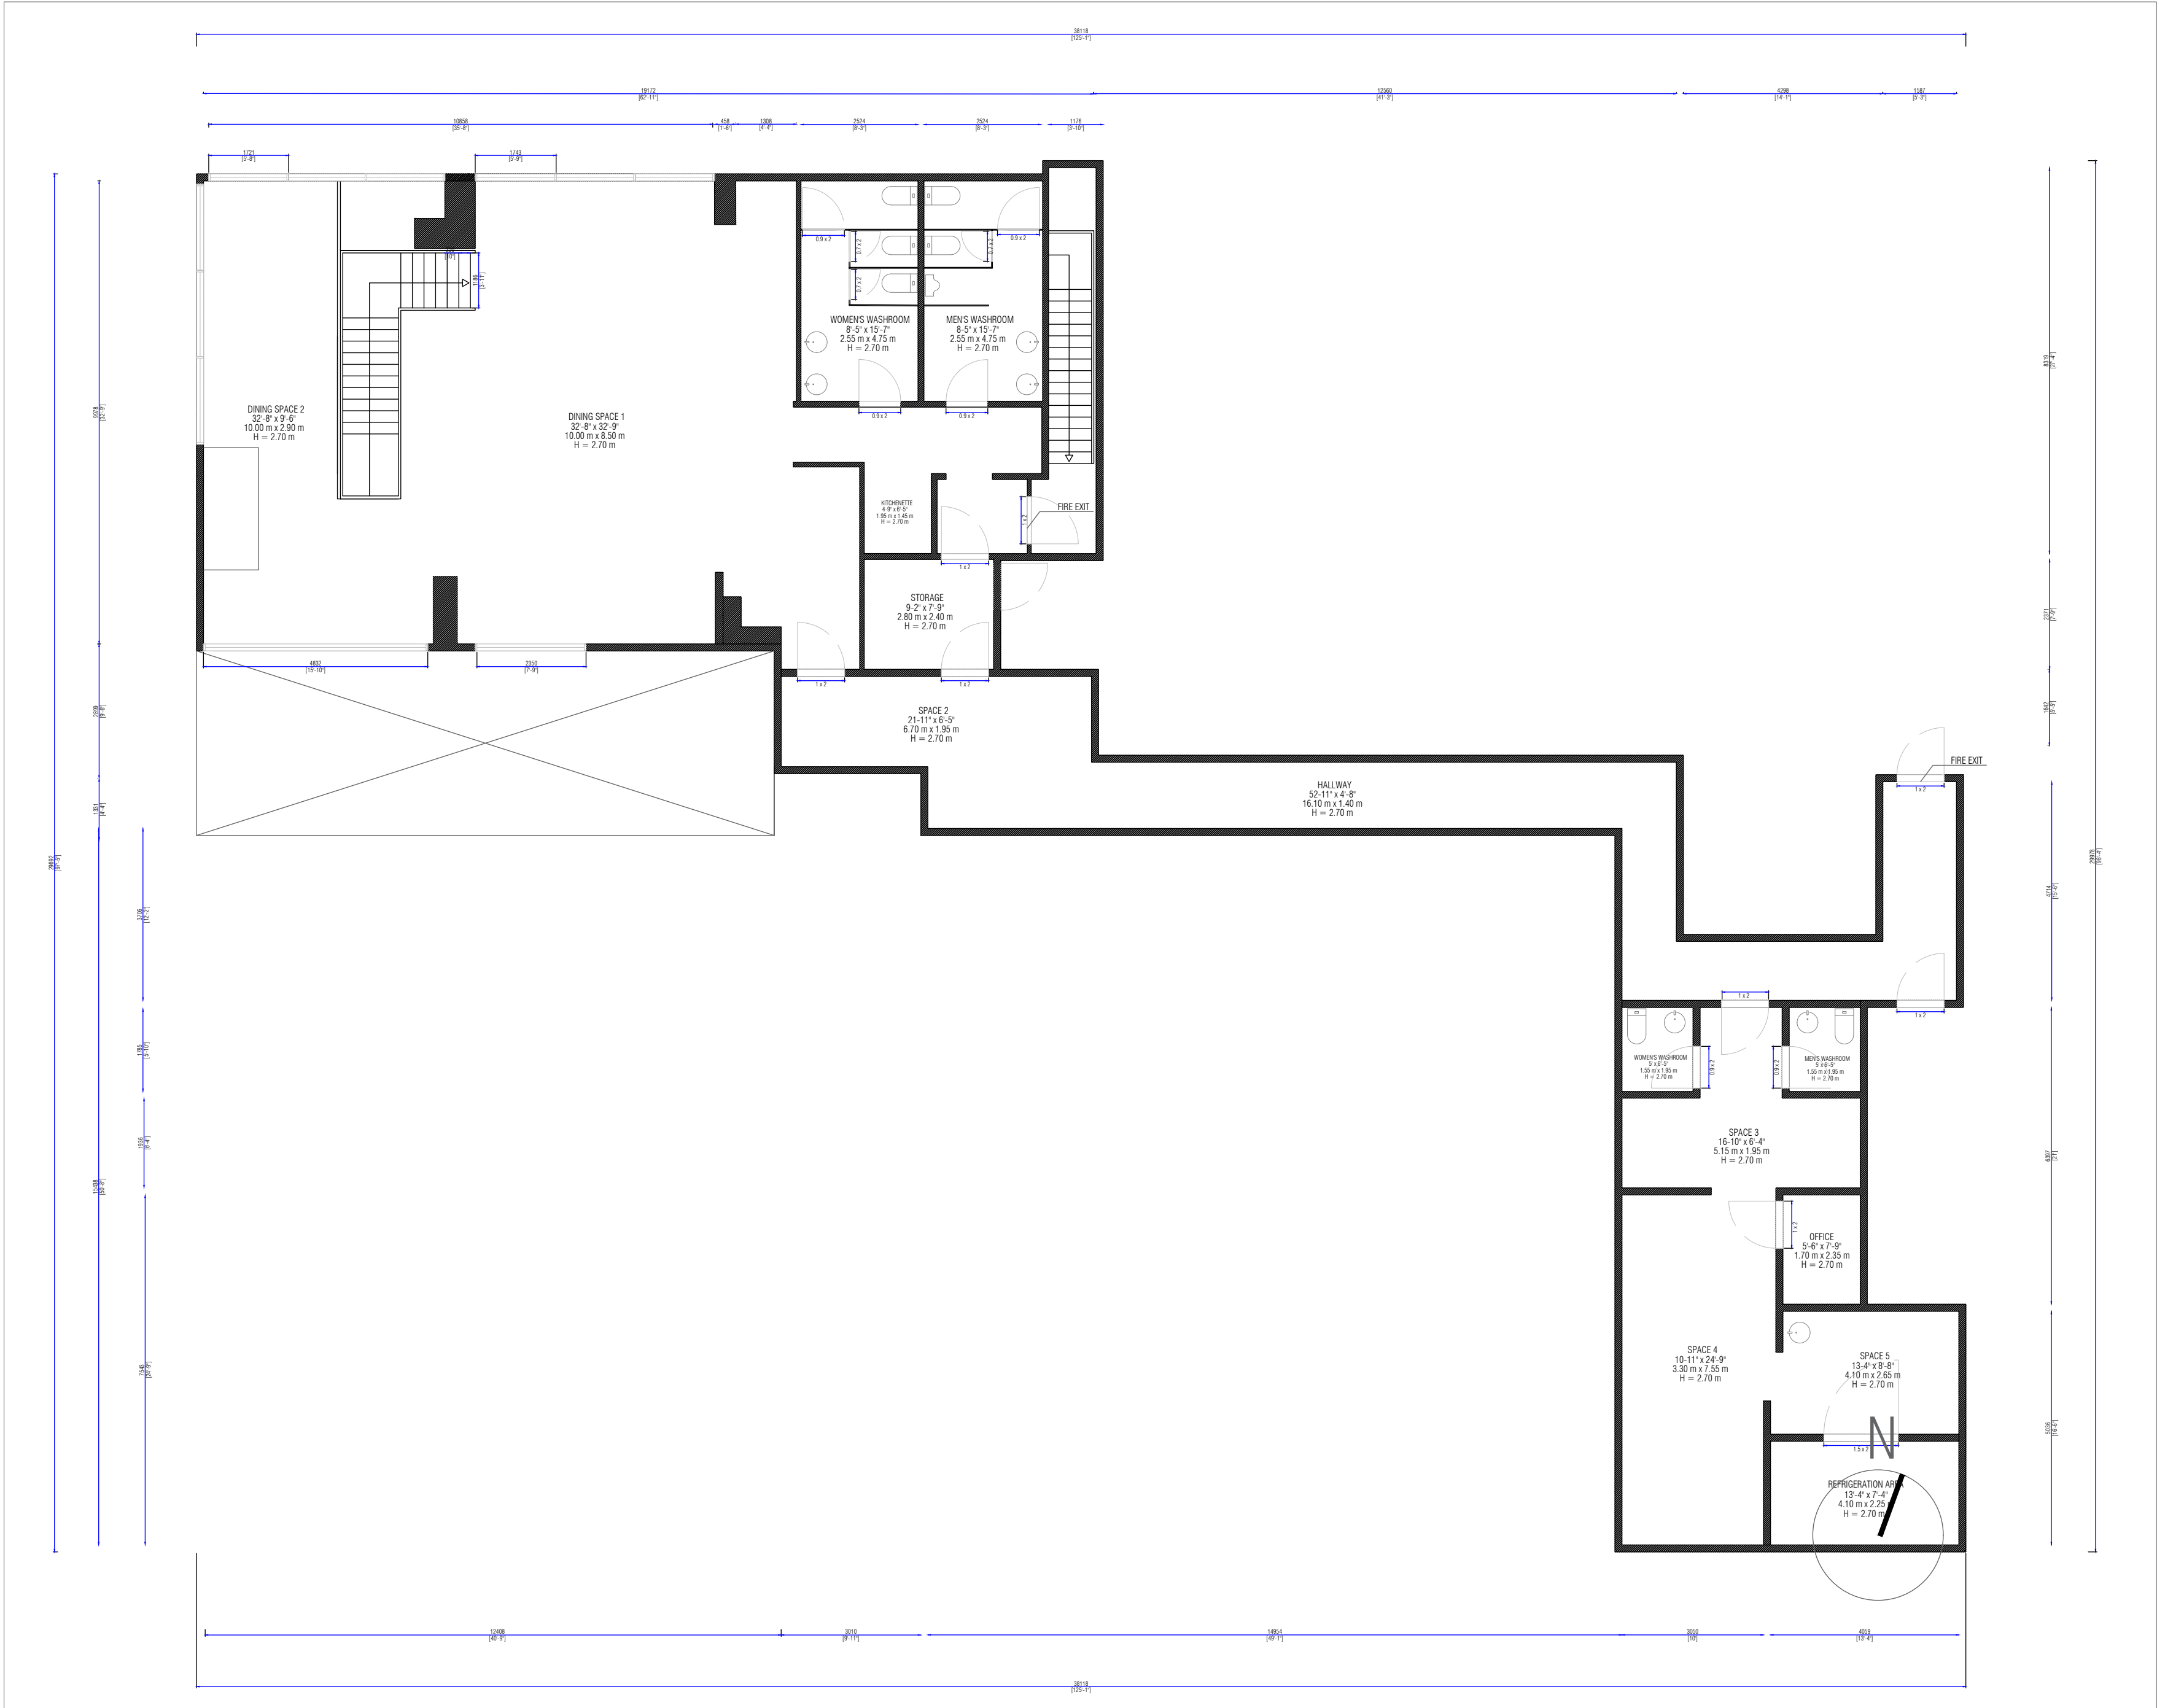

Project Name

Former Panera Bread Restaurant

Address

322 Yonge St,  
Toronto, ON

Notes

This floor plan has been created from a Matterport 3D Digital Twin Model, captured by an Matterport MC 250Pro 2 (accurate within 2% +/- within ' 15 from scan positions ).

While every attempt has been made to ensure the accuracy of the floor plan, Sky Sight Aerial Solutions Inc. assumes no liability for any errors, omissions or misstatements. This plan is for illustrative purposes and should only be used as such.

No.	Revision/Issue	Date

Project Name

Former Mihi'to Sushi Restaurant

Project Type

UPPER FLOOR PLAN

Date

08 - 24 - 2022

Scale

1:100

Sheet Number

A2