



Project Name

637 ENFIELD RD,
BURLINGTON, ON

Address

637 ENFIELD RD,
BURLINGTON, ON

Notes

This plan has been created
from aerial photogrammetry
data.

While every attempt has
been made to ensure the
accuracy of the plans, Sky
Sight Inc. assumes no liability
for any errors, omissions, or
misstatements.

No.	Revision/Issue	Date

Project Name

637 ENFIELD RD,
BURLINGTON, ON

Project Type

SITE PLAN

Date



05 - 23 - 2023

Scale

1:300

Sheet Number

A1

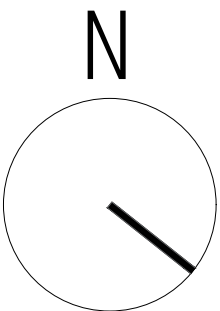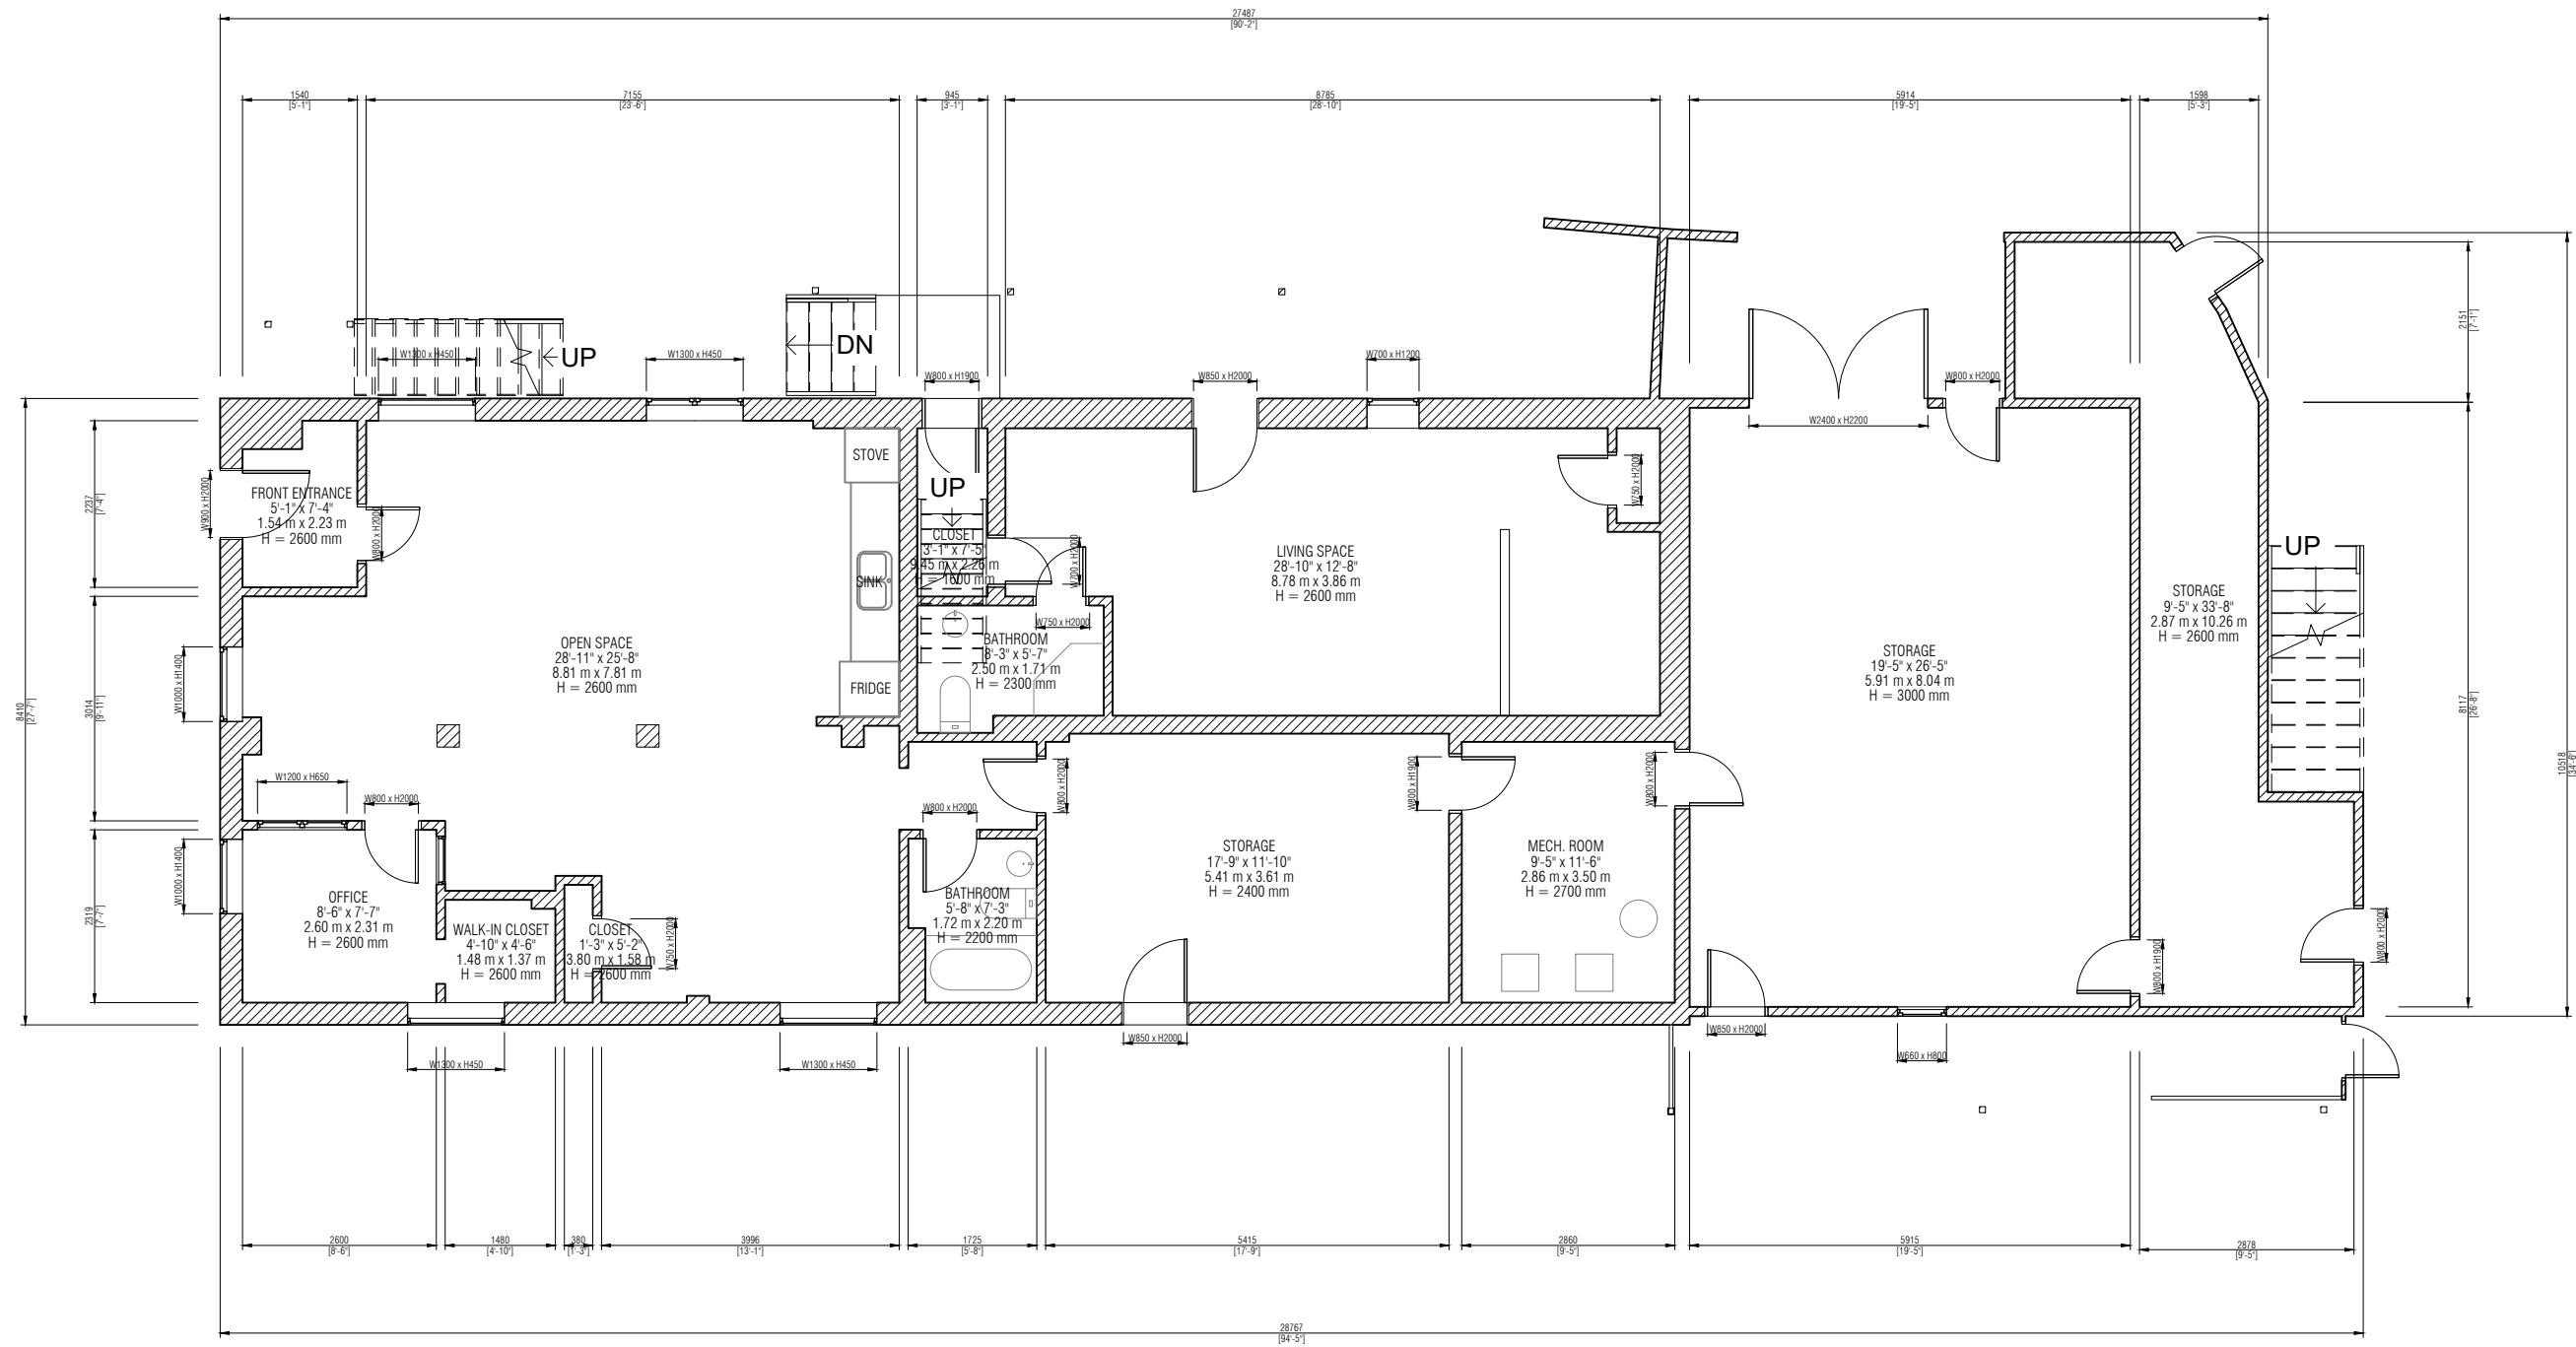

Project Name
637 ENFIELD RD,
BURLINGTON, ON

Address
637 ENFIELD RD,
BURLINGTON, ON

Notes

This plan has been created from data captured from a Matterport MC250 Pro2 (accurate within +/- 2% within 15' from scan positions).

While every attempt has been made to ensure the accuracy of the plans, Sky Sight Inc. assumes no liability for any errors, omissions, or misstatements.

No.	Revision/Issue	Date



Project Name
637 ENFIELD RD,
BURLINGTON, ON

Project Type
GROUND FLOOR PLAN

Date
05 - 23 - 2023

Scale
1:100

Sheet Number
A2

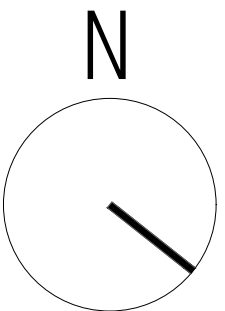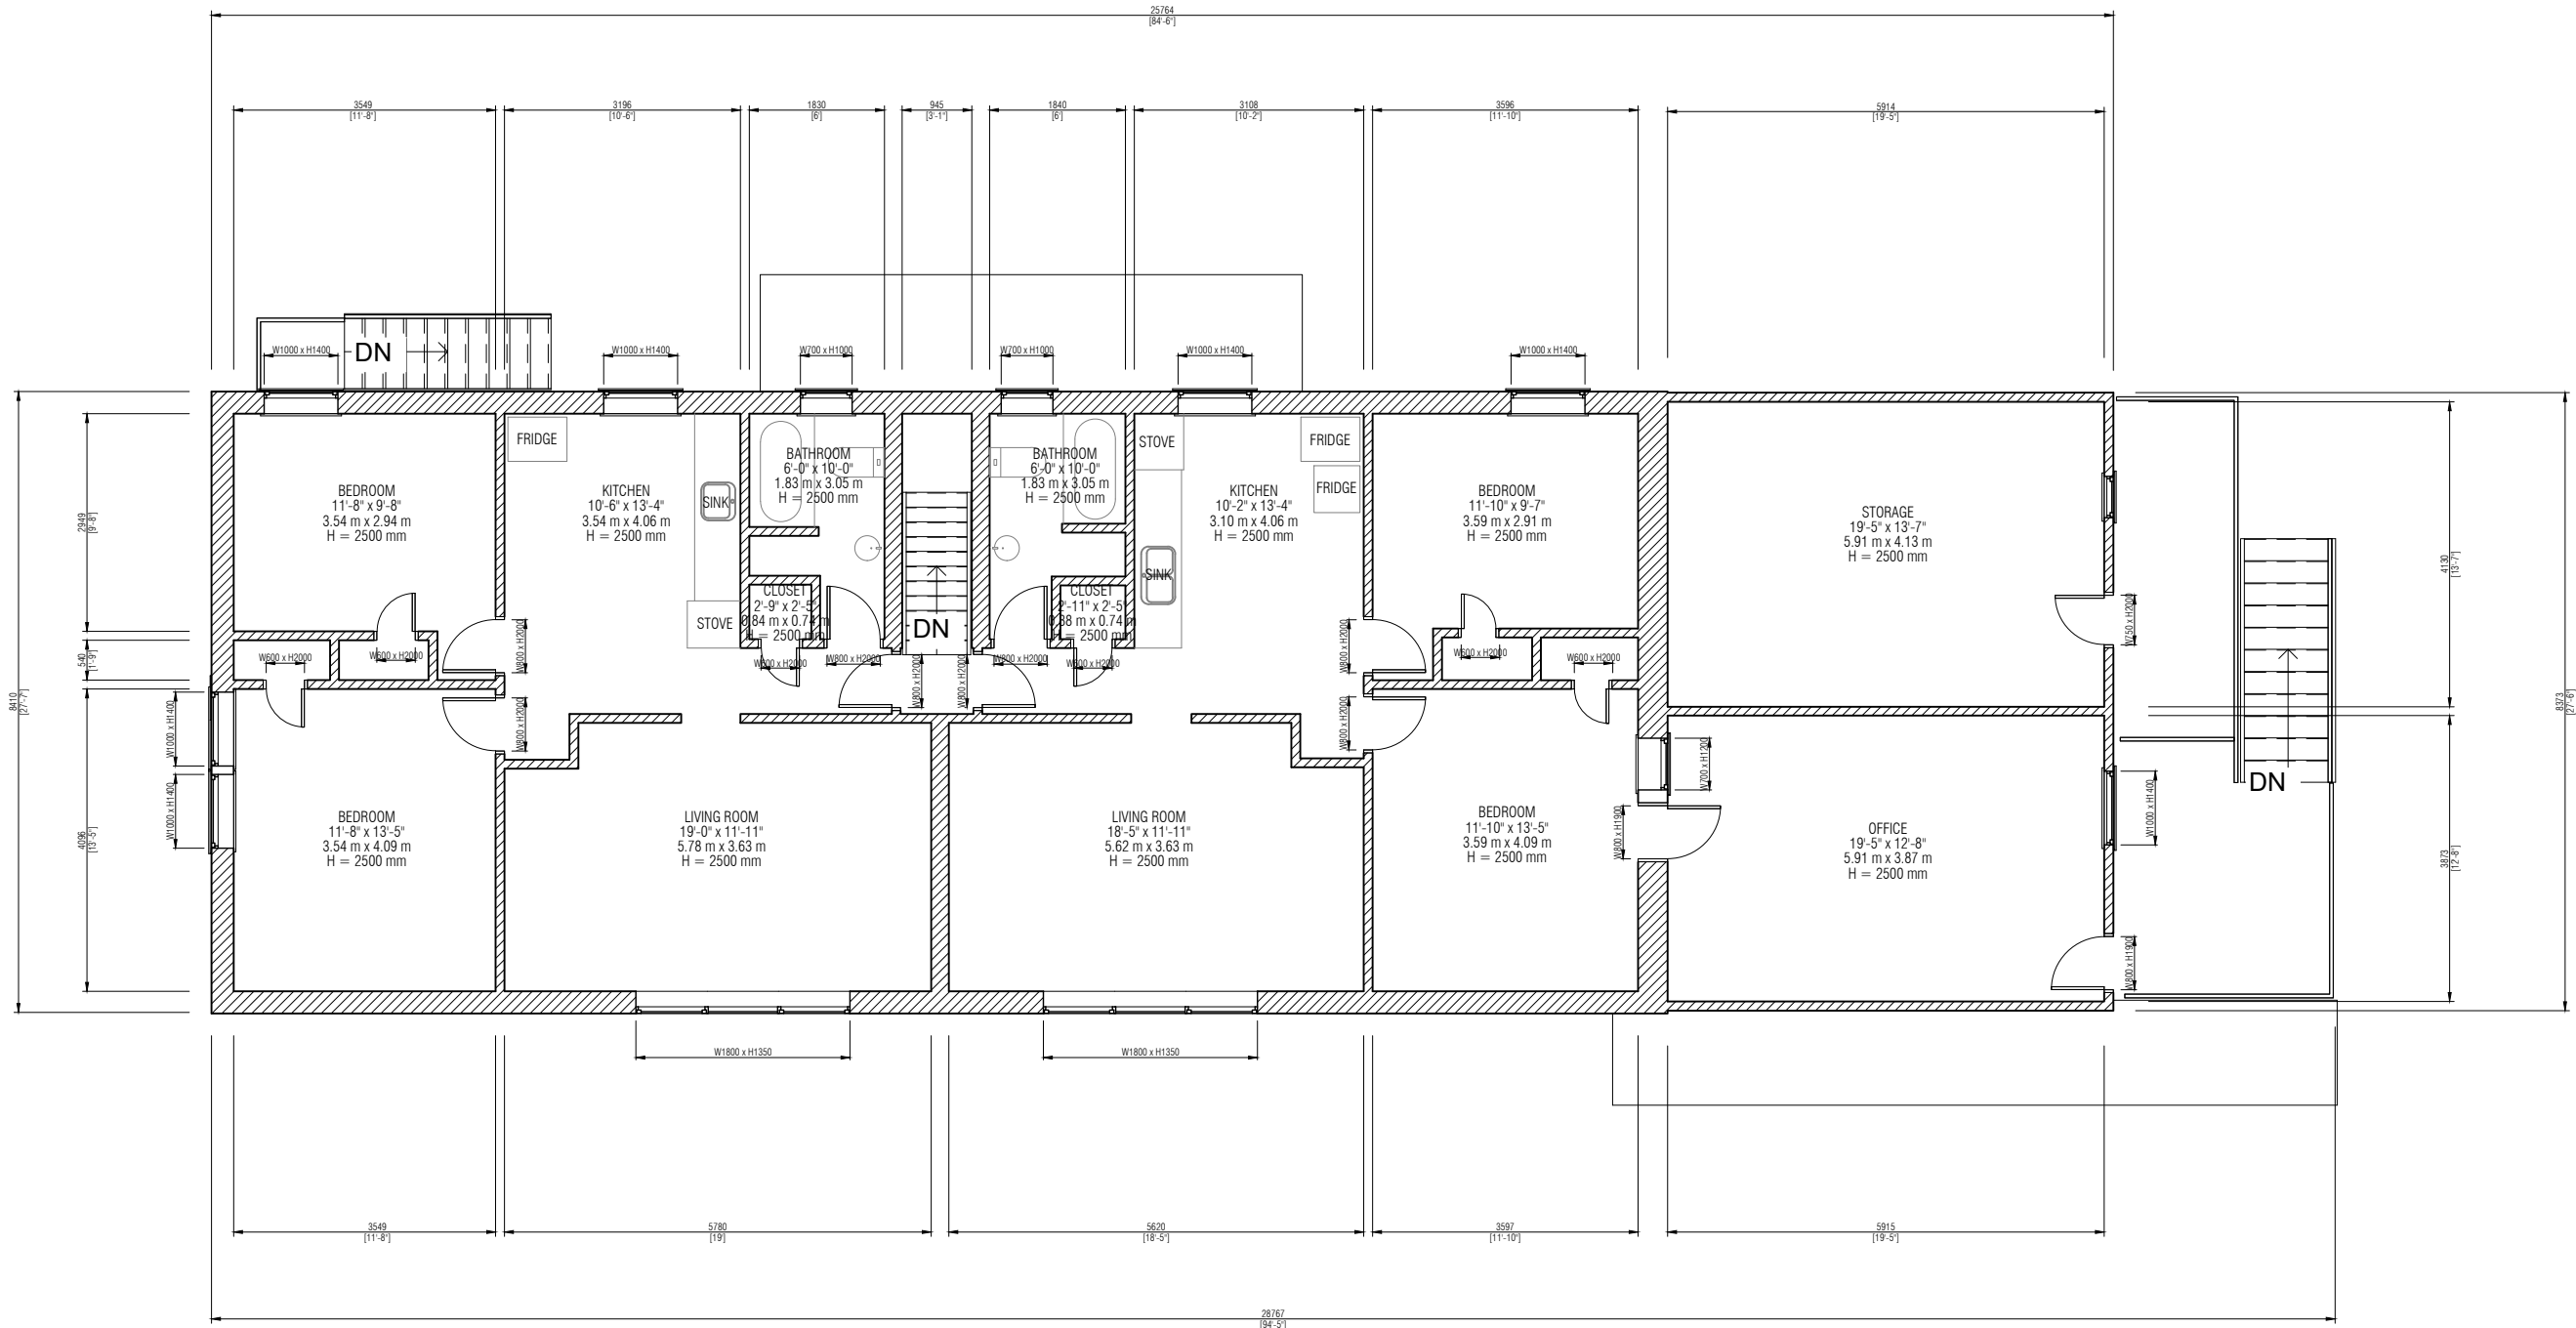

Project Name

637 ENFIELD RD,
BURLINGTON, ON

Address

637 ENFIELD RD,
BURLINGTON, ON

Notes

This plan has been created from data captured from a Matterport MC250 Pro2 (accurate within +/- 2% within 15' from scan positions).

While every attempt has been made to ensure the accuracy of the plans, Sky Sight Inc. assumes no liability for any errors, omissions, or misstatements.

No.	Revision/Issue	Date

Project Name

637 ENFIELD RD,
BURLINGTON, ON

Project Type

SECOND FLOOR PLAN

Date



05 - 23 - 2023

Scale

1:100

Sheet Number

A3

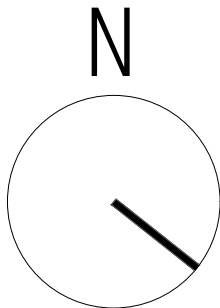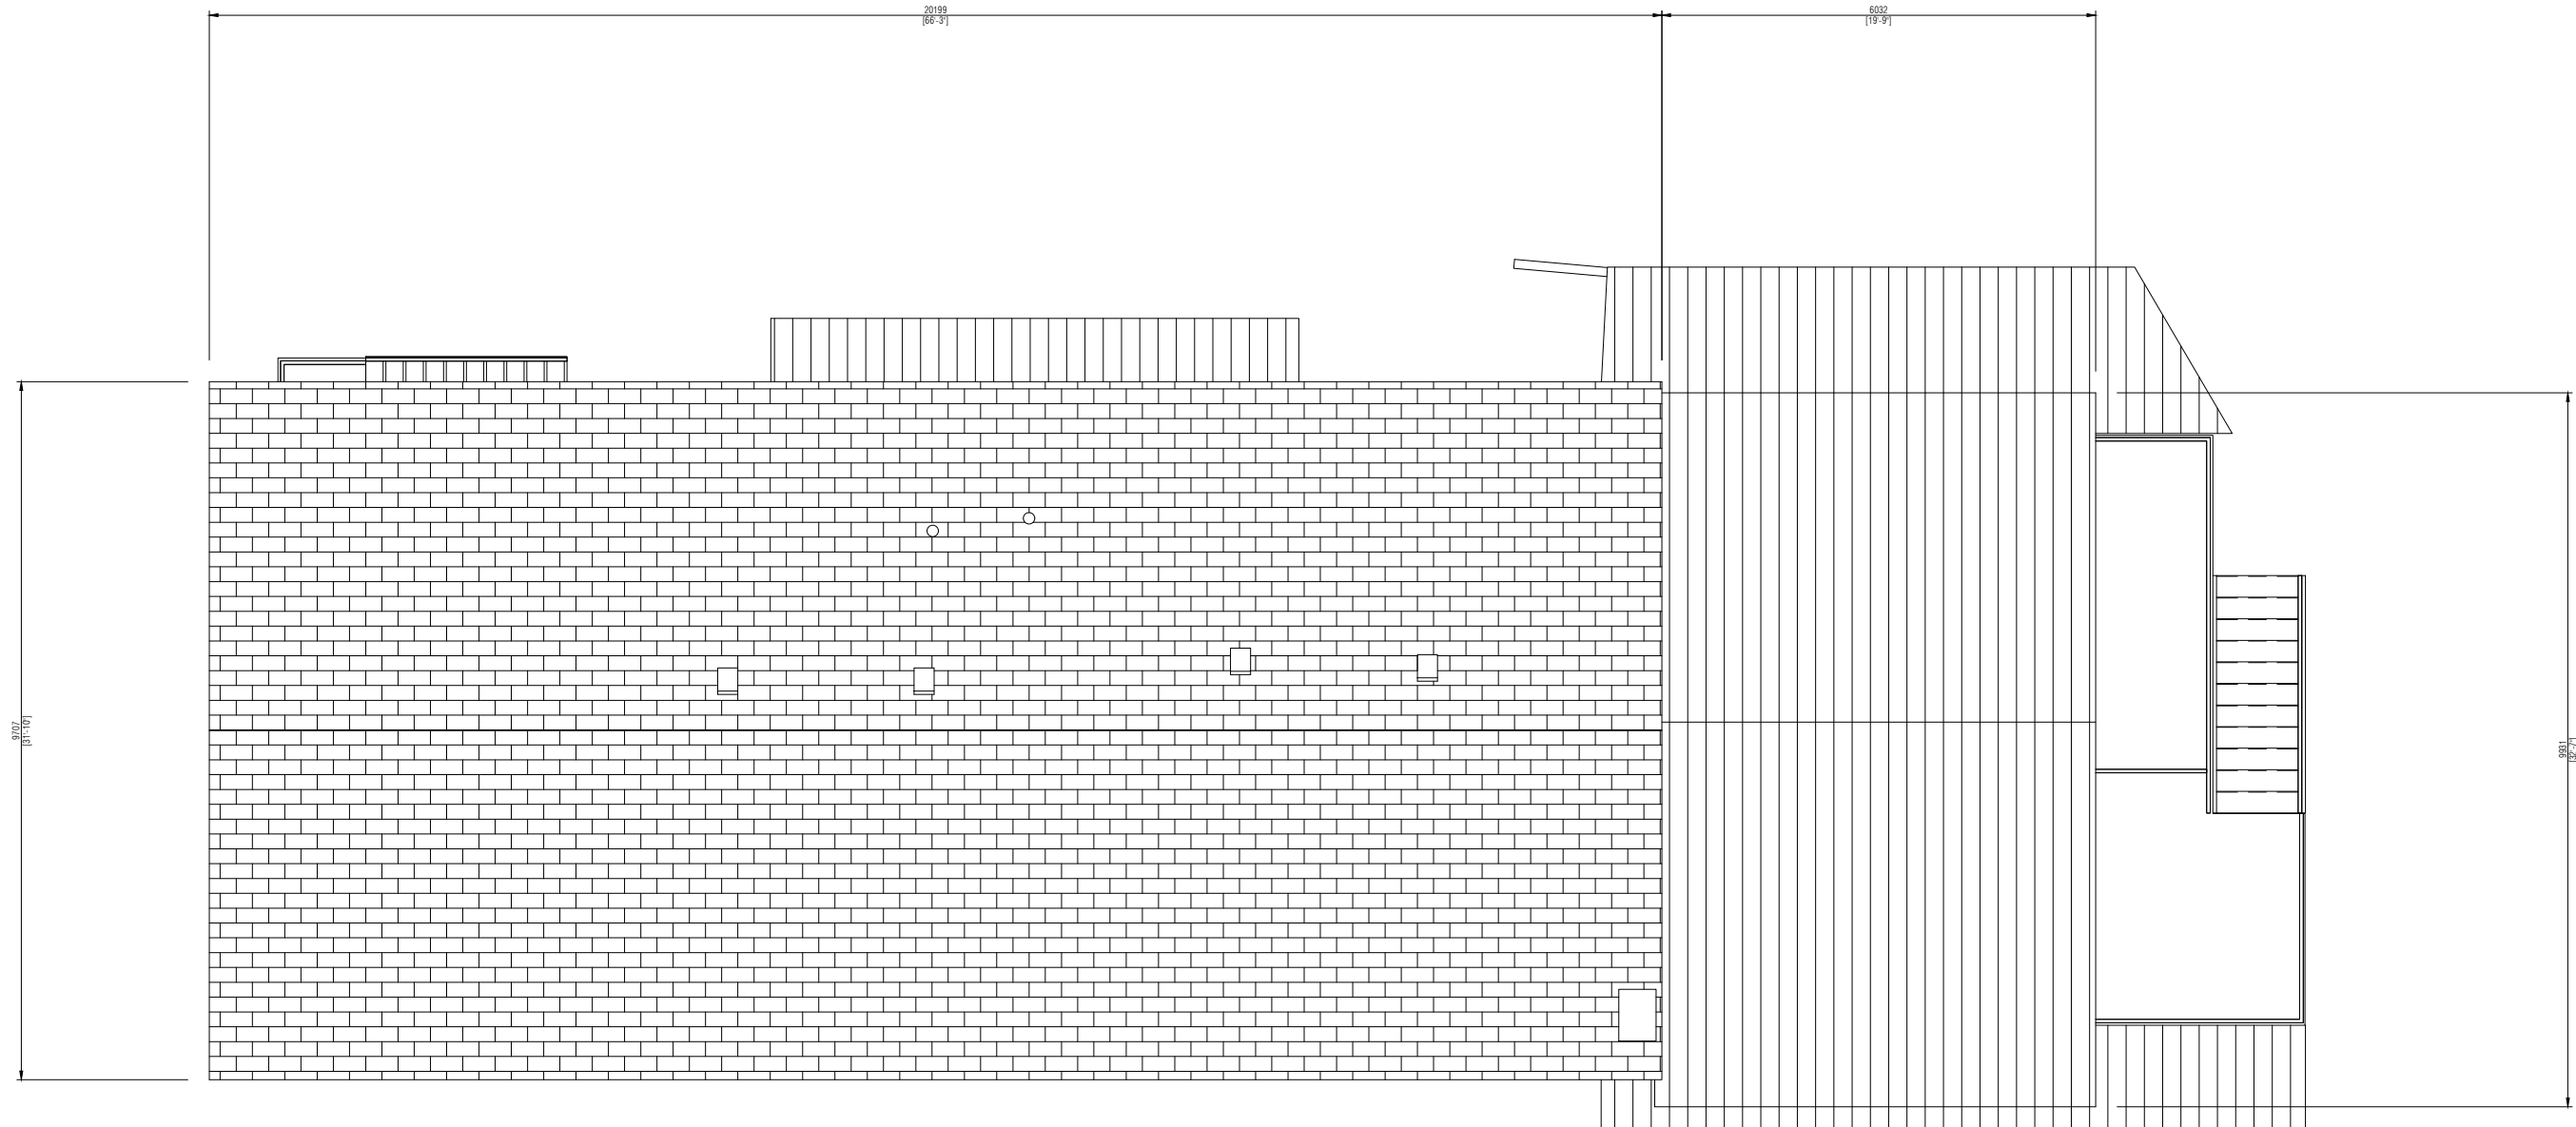

Project Name
637 ENFIELD RD,
BURLINGTON, ON

Address
637 ENFIELD RD,
BURLINGTON, ON

Notes

This plan has been created from aerial photogrammetry data.

While every attempt has been made to ensure the accuracy of the plans, Sky Sight Inc. assumes no liability for any errors, omissions, or misstatements.

No.	Revision/Issue	Date



Project Name
637 ENFIELD RD,
BURLINGTON, ON

Project Type
ROOF PLAN

Date
05 - 23 - 2023

Scale
1:100

Sheet Number
A4

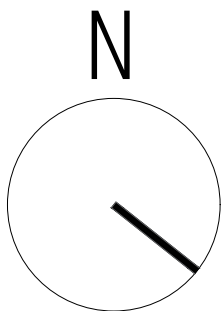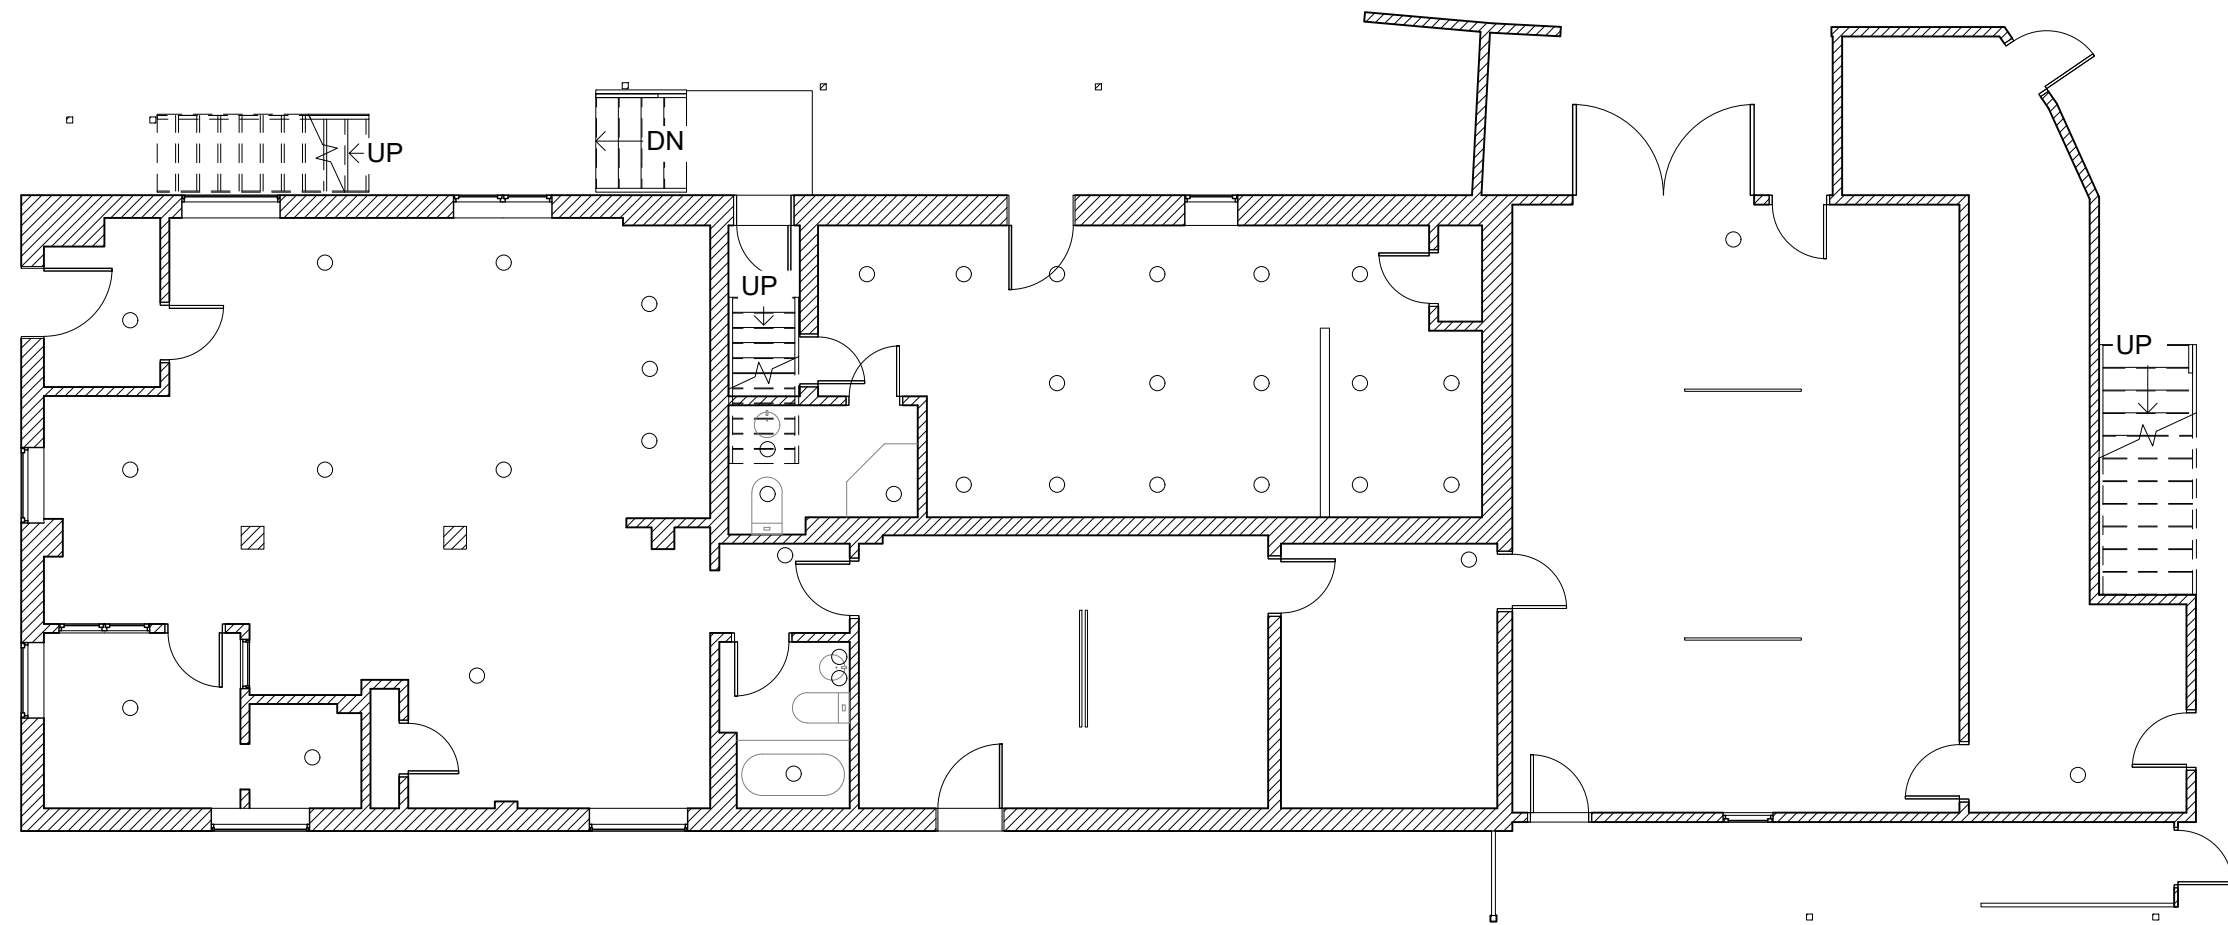

Project Name
637 ENFIELD RD,
BURLINGTON, ON

Address
637 ENFIELD RD,
BURLINGTON, ON

Notes

This plan has been created from data captured from a Matterport MC250 Pro2 (accurate within +/- 2% within 15' from scan positions).

While every attempt has been made to ensure the accuracy of the plans, Sky Sight Inc. assumes no liability for any errors, omissions, or misstatements.

No.	Revision/Issue	Date



Project Name
637 ENFIELD RD,
BURLINGTON, ON

Project Type
REFLECTED CEILING PLAN
(GROUND FLOOR)

Date
05 - 23 - 2023

Scale
1:100

Sheet Number
A5

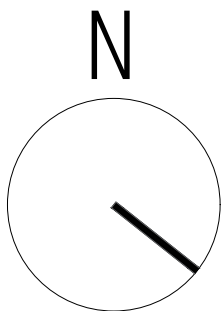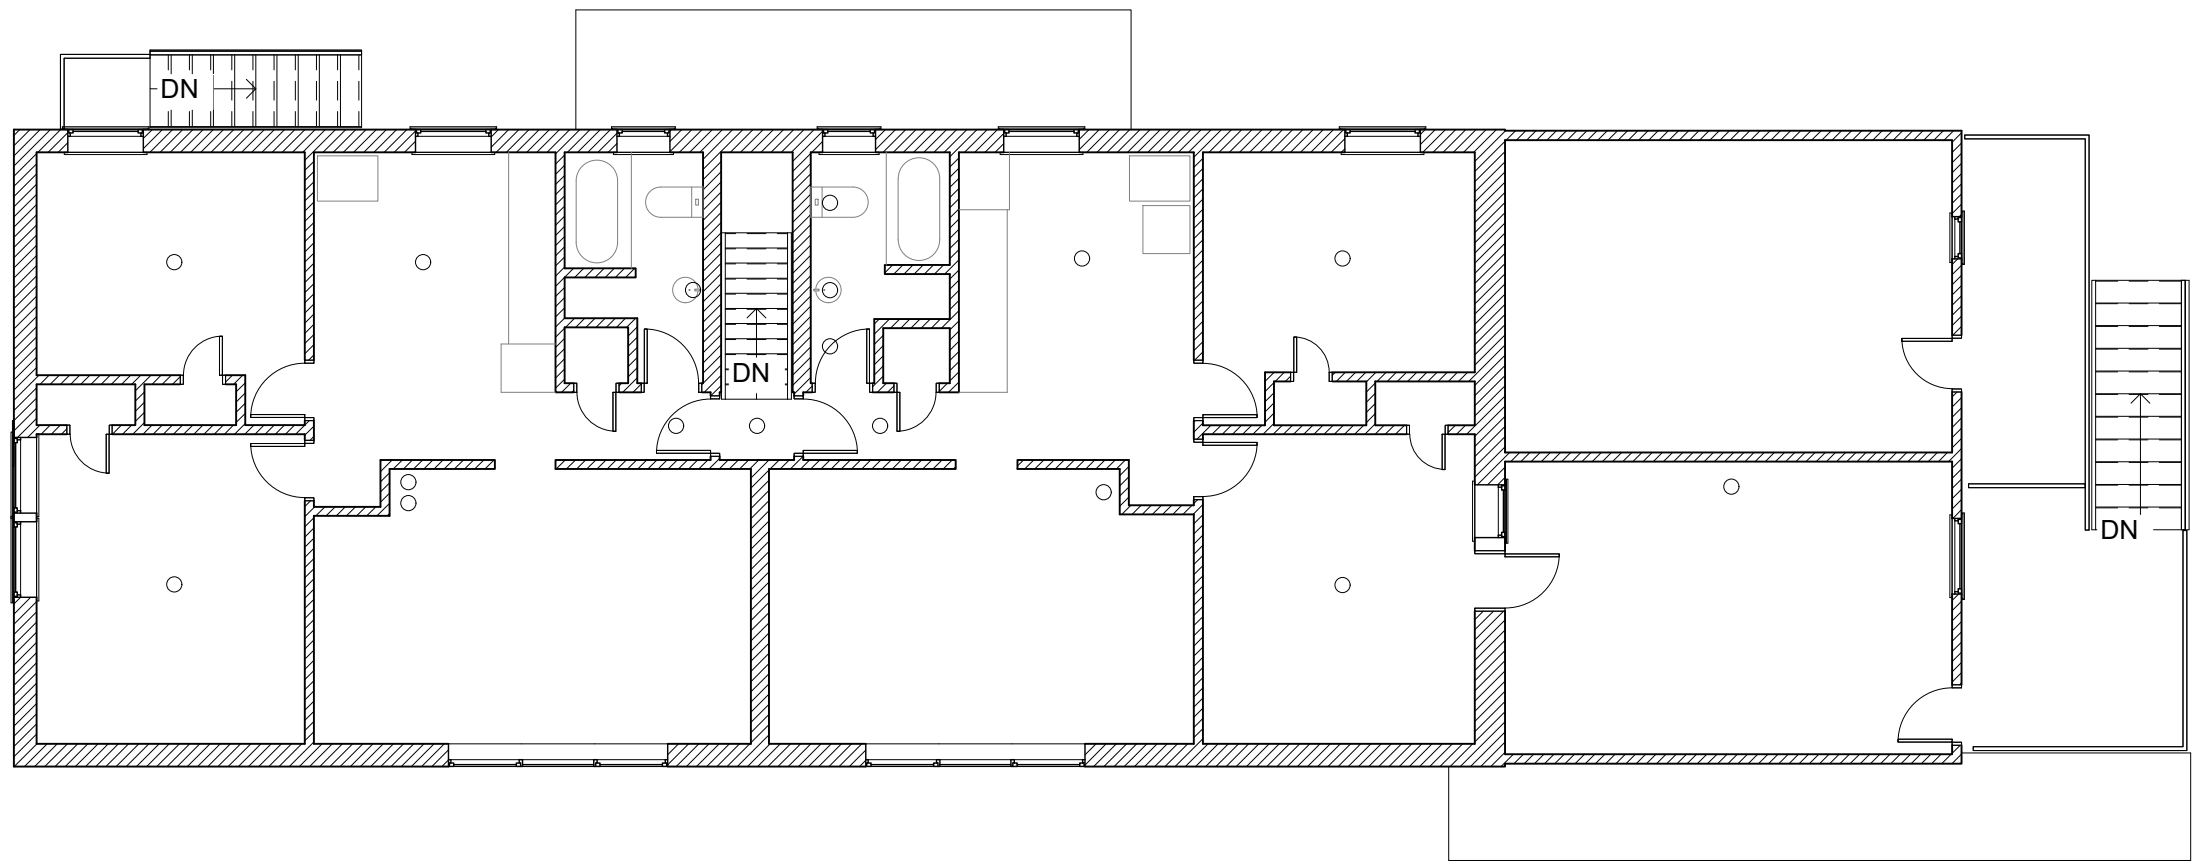

Project Name
637 ENFIELD RD,
BURLINGTON, ON

Address
637 ENFIELD RD,
BURLINGTON, ON

Notes

This plan has been created from data captured from a Matterport MC250 Pro2 (accurate within +/- 2% within 15' from scan positions).

While every attempt has been made to ensure the accuracy of the plans, Sky Sight Inc. assumes no liability for any errors, omissions, or misstatements.

No.	Revision/Issue	Date


Project Name
637 ENFIELD RD,
BURLINGTON, ON

Project Type
REFLECTED CEILING PLAN
(SECOND FLOOR)

Date
05 - 23 - 2023

Scale
1:100

Sheet Number
A6

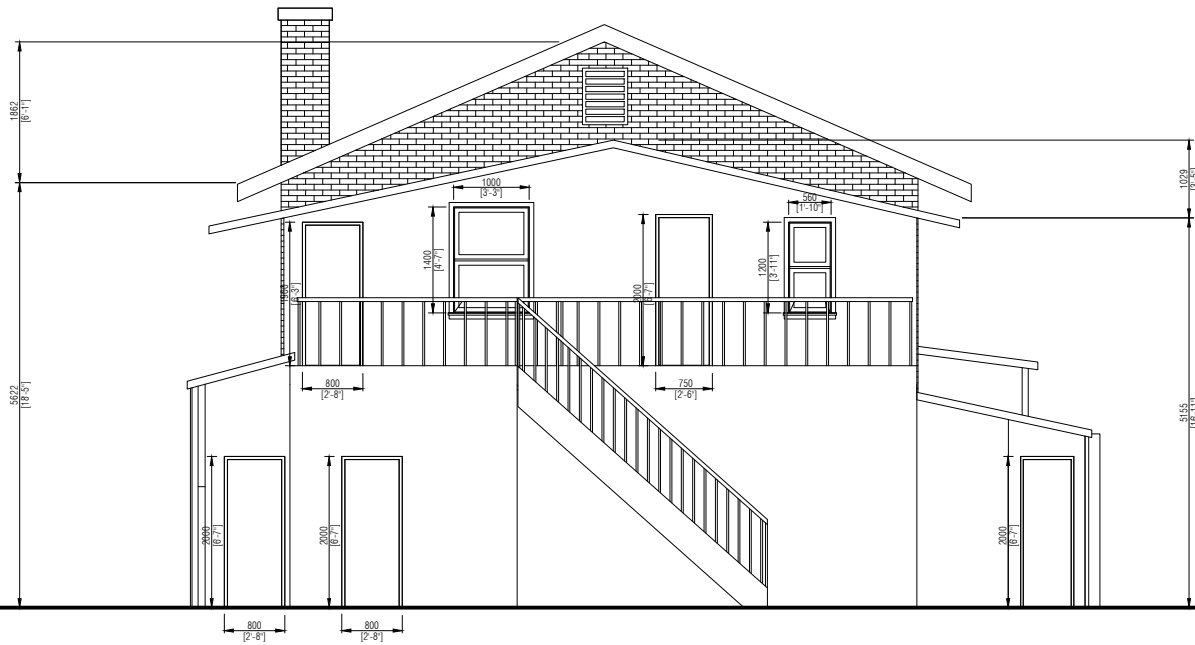

Project Name

637 ENFIELD RD,
BURLINGTON, ON

Address

637 ENFIELD RD,
BURLINGTON, ON

Notes

This plan has been created from data captured from a Matterport MC250 Pro2 (accurate within +/- 2% within 15' from scan positions).

While every attempt has been made to ensure the accuracy of the plans, Sky Sight Inc. assumes no liability for any errors, omissions, or misstatements.

No.	Revision/Issue	Date

Project Name

637 ENFIELD RD,
BURLINGTON, ON

Project Type

NORTH ELEVATION

Date


05 - 23 - 2023

Scale

1:100

Sheet Number

A7

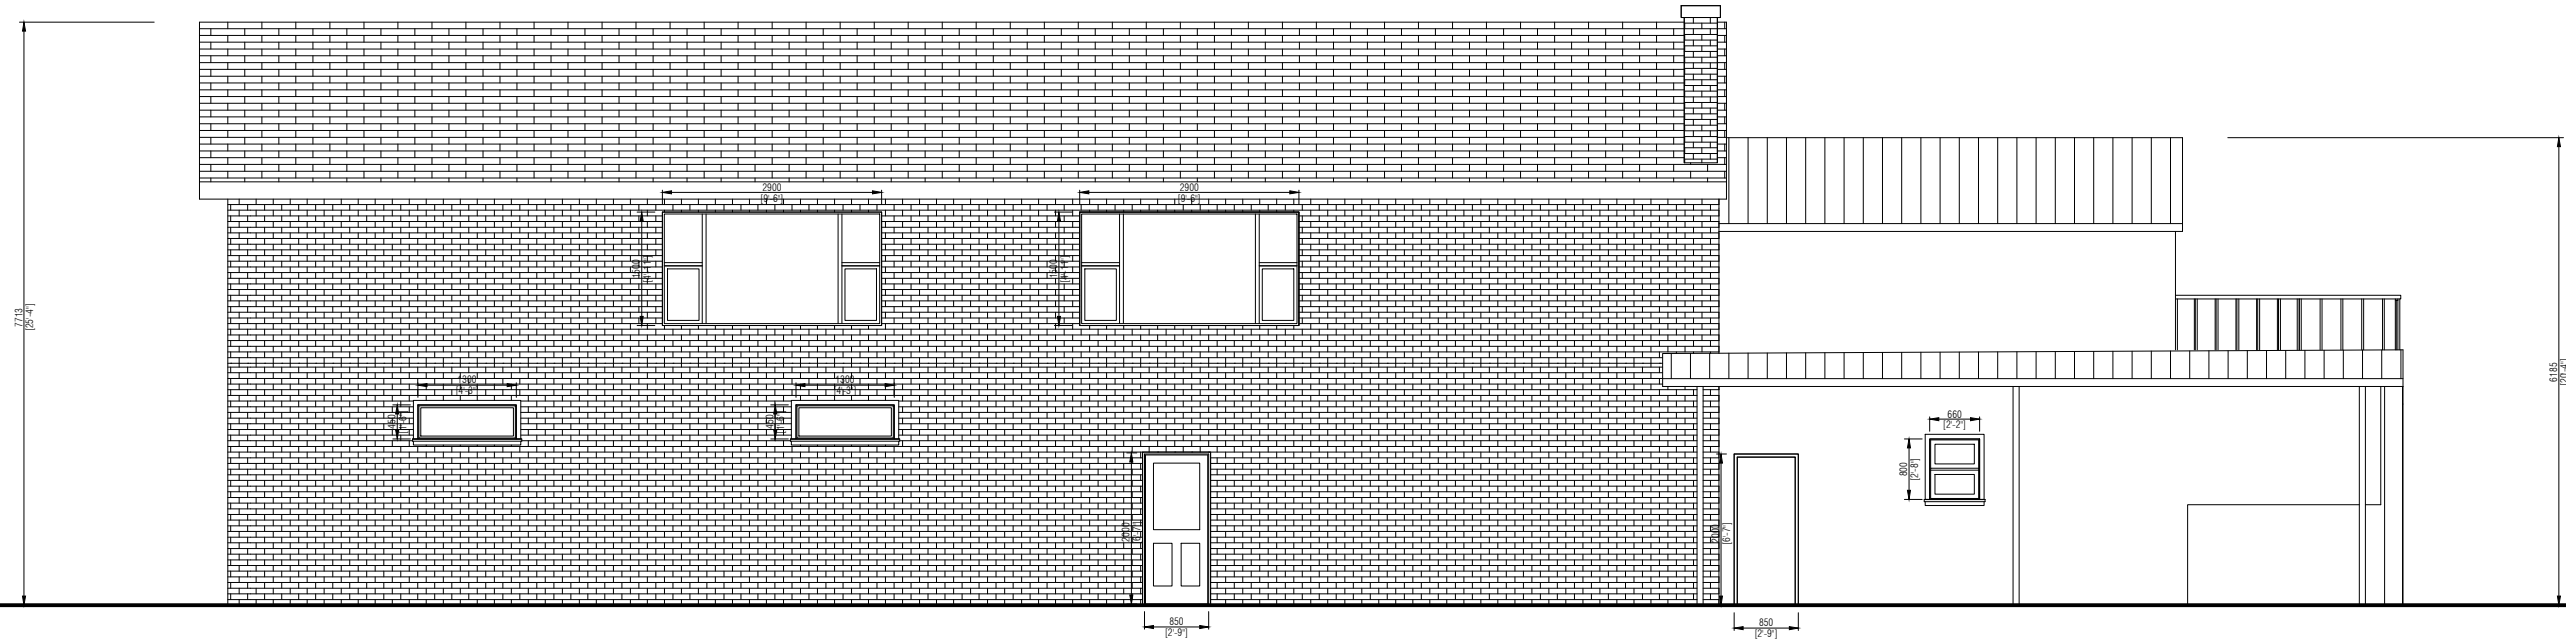

Project Name
637 ENFIELD RD,
BURLINGTON, ON

Address
637 ENFIELD RD,
BURLINGTON, ON

Notes

This plan has been created from data captured from a Matterport MC250 Pro2 (accurate within +/- 2% within 15' from scan positions).

While every attempt has been made to ensure the accuracy of the plans, Sky Sight Inc. assumes no liability for any errors, omissions, or misstatements.

No.	Revision/Issue	Date


Project Name
637 ENFIELD RD,
BURLINGTON, ON

Project Type
EAST ELEVATION

Date
05 - 23 - 2023

Scale
1:100

Sheet Number
A8

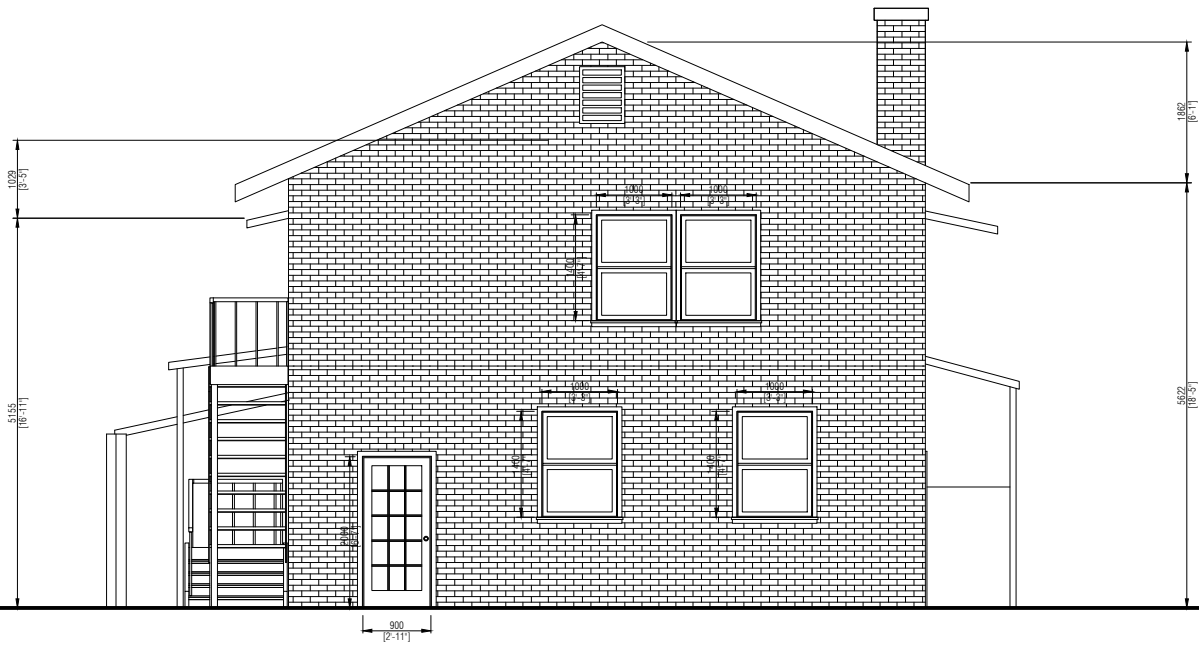

Project Name

637 ENFIELD RD,
BURLINGTON, ON

Address

637 ENFIELD RD,
BURLINGTON, ON

Notes

This plan has been created from data captured from a Matterport MC250 Pro2 (accurate within +/- 2% within 15' from scan positions).

While every attempt has been made to ensure the accuracy of the plans, Sky Sight Inc. assumes no liability for any errors, omissions, or misstatements.

No.	Revision/Issue	Date

Project Name

637 ENFIELD RD,
BURLINGTON, ON

Project Type

SOUTH ELEVATION

Date


05 - 23 - 2023

Scale

1:100

Sheet Number

A9

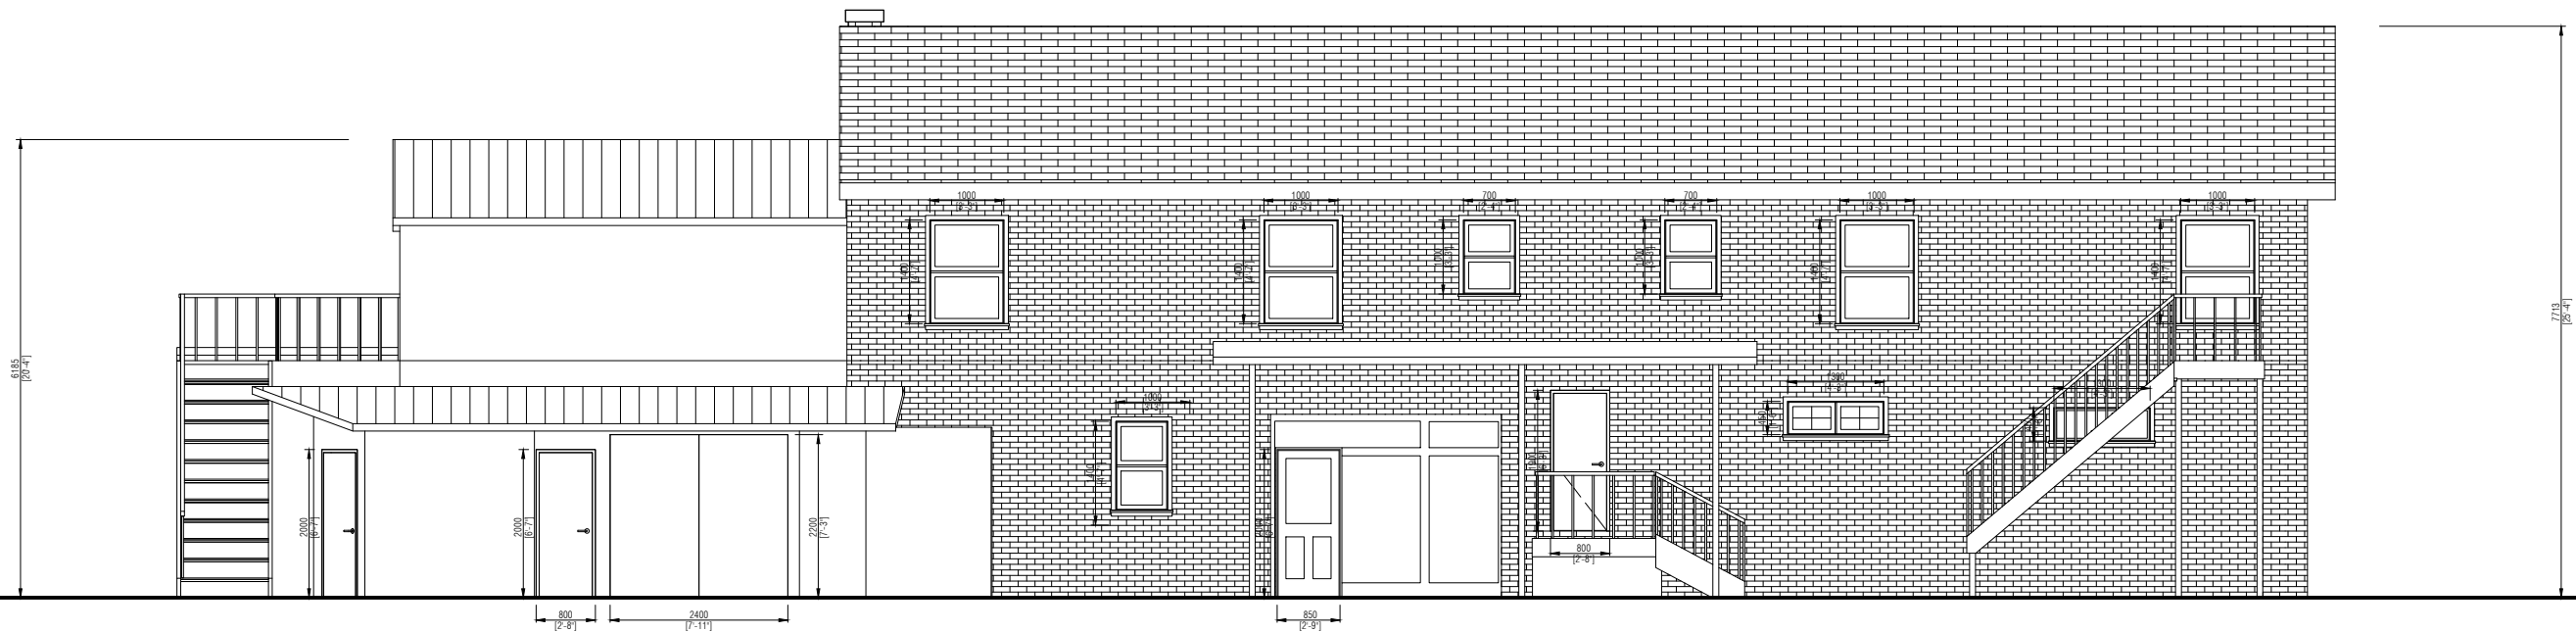

Project Name
637 ENFIELD RD,
BURLINGTON, ON

Address
637 ENFIELD RD,
BURLINGTON, ON

Notes

This plan has been created from data captured from a Matterport MC250 Pro2 (accurate within +/- 2% within 15' from scan positions).

While every attempt has been made to ensure the accuracy of the plans, Sky Sight Inc. assumes no liability for any errors, omissions, or misstatements.

No.	Revision/Issue	Date

Project Name
637 ENFIELD RD,
BURLINGTON, ON

Project Type
WEST ELEVATION

Date
05 - 23 - 2023

Scale
1:100

Sheet Number
A10