



Project Name

6235 KENNEDY RD,
MISSISSAUGA, ON

Address

6235 KENNEDY RD,
MISSISSAUGA, ON

Notes

This floor plan has been created from a Matterport MC250 Pro2 (accurate within +/- 2% within 15' from scan positions).

While every attempt has been made to ensure the accuracy of the floor plan, Sky Sight Aerial Solutions Inc. assumes no liability for any errors, omissions, or misstatements. This plan is for illustrative purposes and should only be used as such.

No.	Revision/Issue	Date

Project Name

6235 KENNEDY RD,
MISSISSAUGA, ON

Project Type

GROUND FLOOR PLAN

Date


12 - 18 - 2022

Scale

1:100

Sheet Number

A2

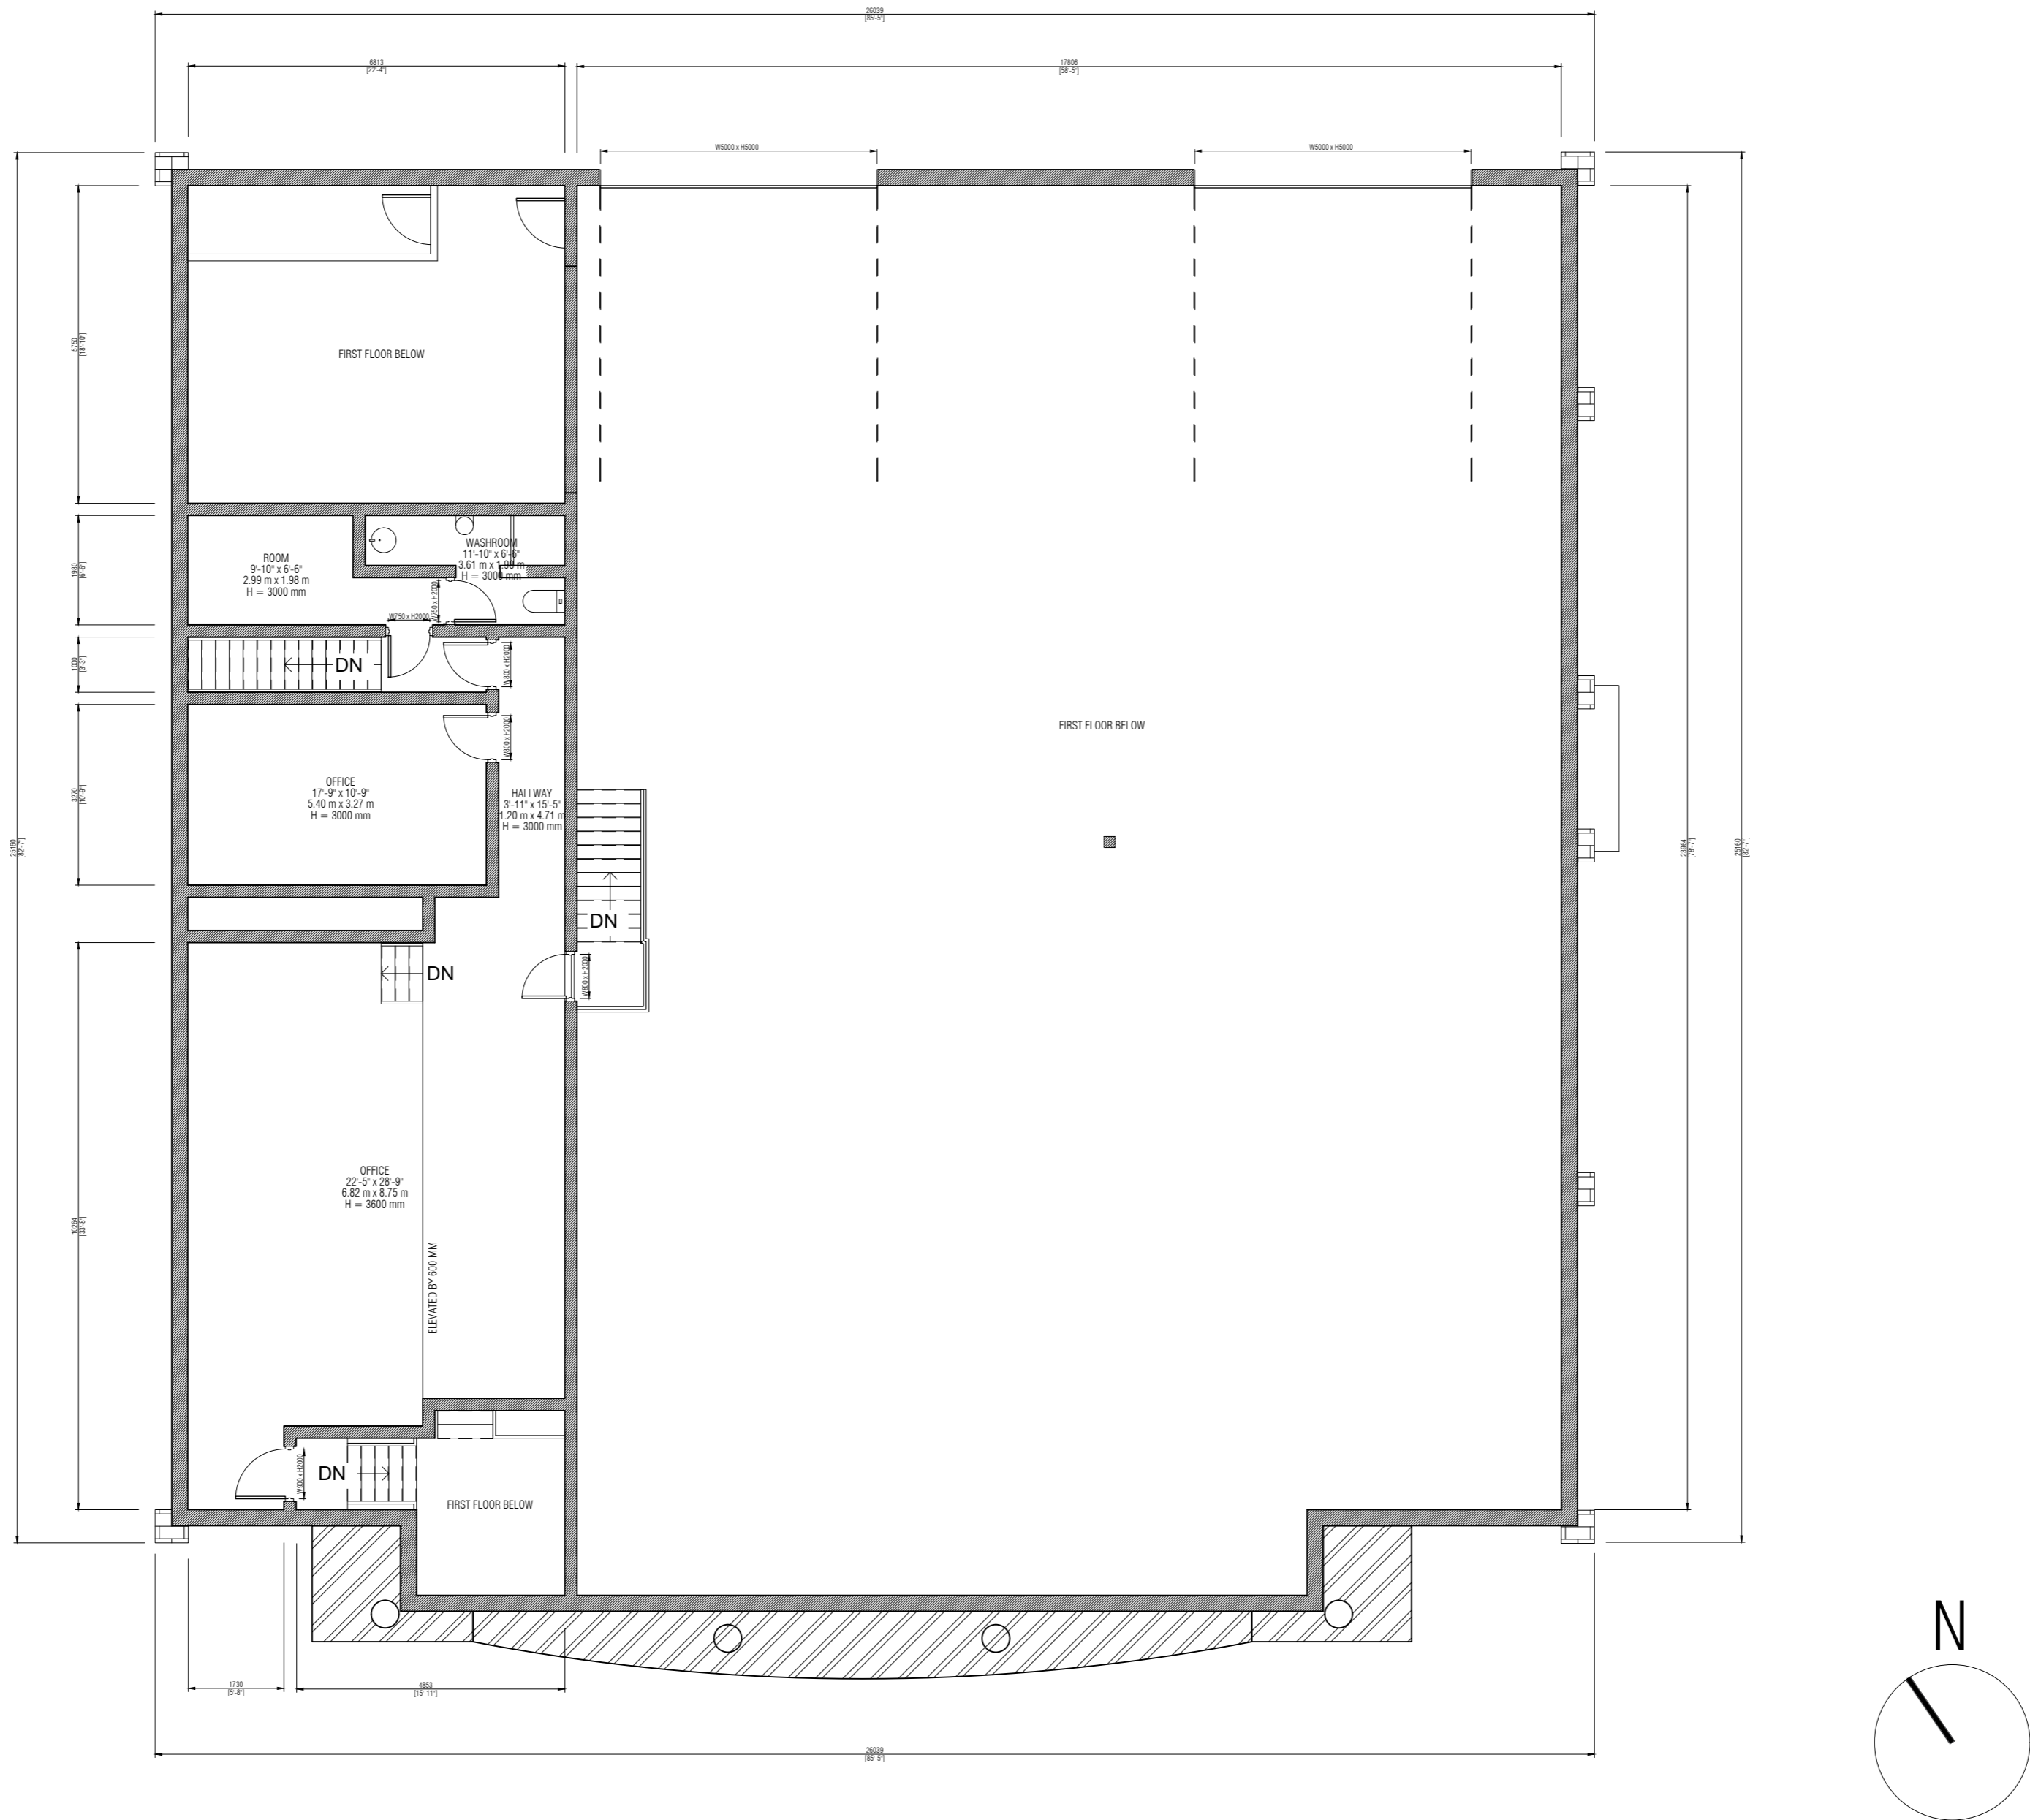

Project Name

6235 KENNEDY RD,
MISSISSAUGA, ON

Address

6235 KENNEDY RD,
MISSISSAUGA, ON

Notes

This floor plan has been created from a Matterport MC250 Pro2 (accurate within +/- 2% within 15' from scan positions).

While every attempt has been made to ensure the accuracy of the floor plan, Sky Sight Aerial Solutions Inc. assumes no liability for any errors, omissions, or misstatements. This plan is for illustrative purposes and should only be used as such.

No.	Revision/Issue	Date

Project Name

6235 KENNEDY RD,
MISSISSAUGA, ON

Project Type

SECOND FLOOR

Date


12 - 18 - 2022

Scale

1:100

Sheet Number

A3

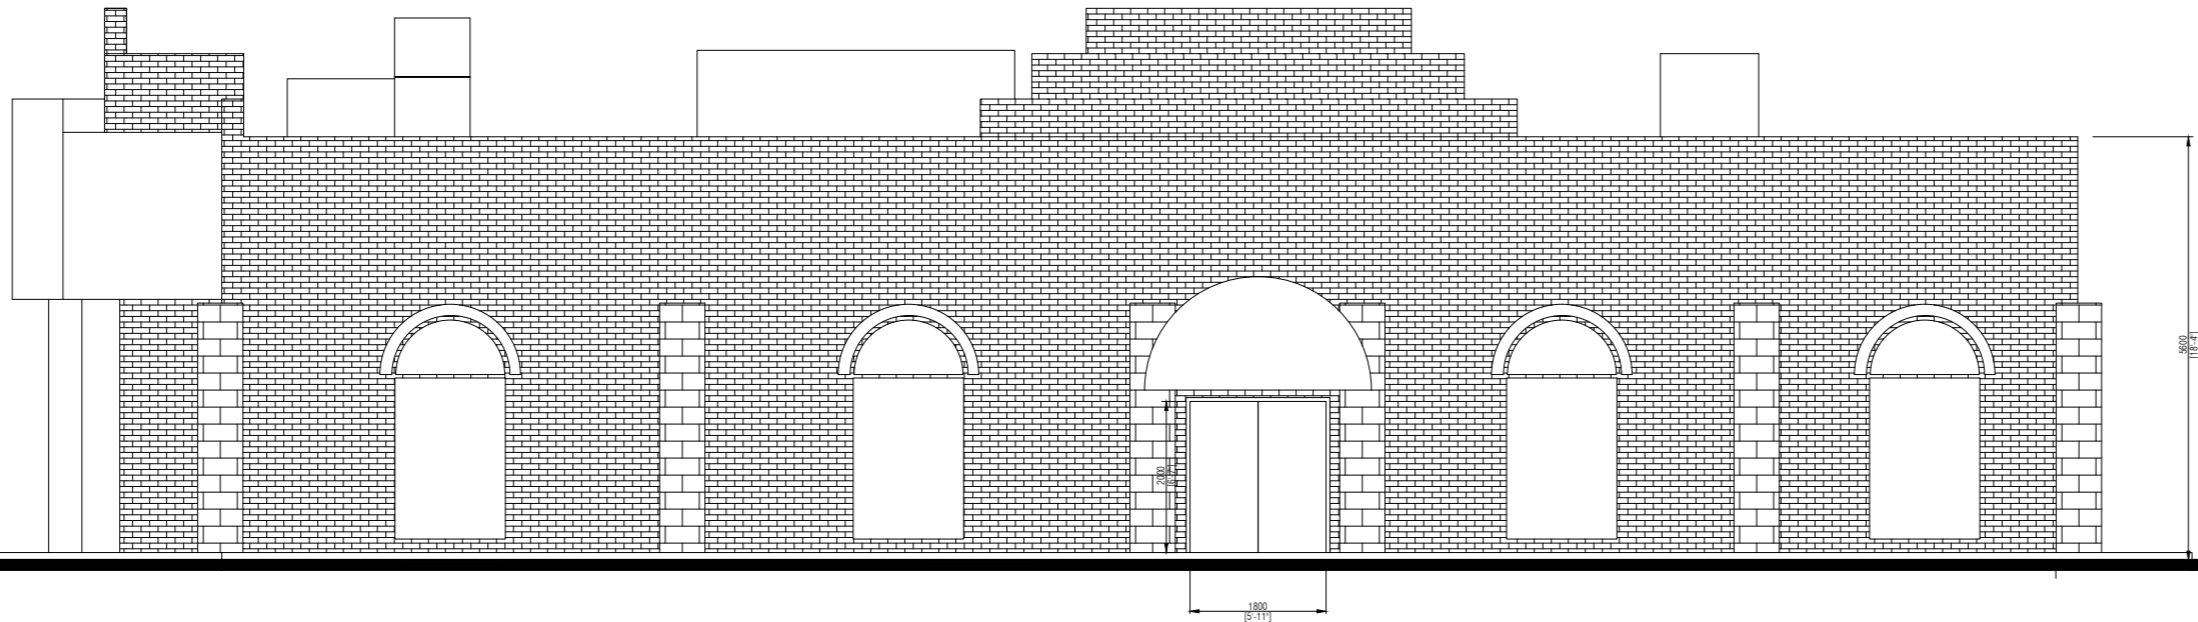

Project Name

6235 KENNEDY RD,
MISSISSAUGA, ON

Address

6235 KENNEDY RD,
MISSISSAUGA, ON

Notes

This elevation plan has been created from a Matterport MC250 Pro2 (accurate within +/- 2% within 15' from scan positions).

While every attempt has been made to ensure the accuracy of the elevation plan, Sky Sight Aerial Solutions Inc. assumes no liability for any errors, omissions, or misstatements. This plan is for illustrative purposes and should only be used as such.

No.	Revision/Issue	Date

Project Name

6235 KENNEDY RD,
MISSISSAUGA, ON

Project Type

EAST ELEVATION

Date


12 - 18 - 2022

Scale

1:100

Sheet Number

A7

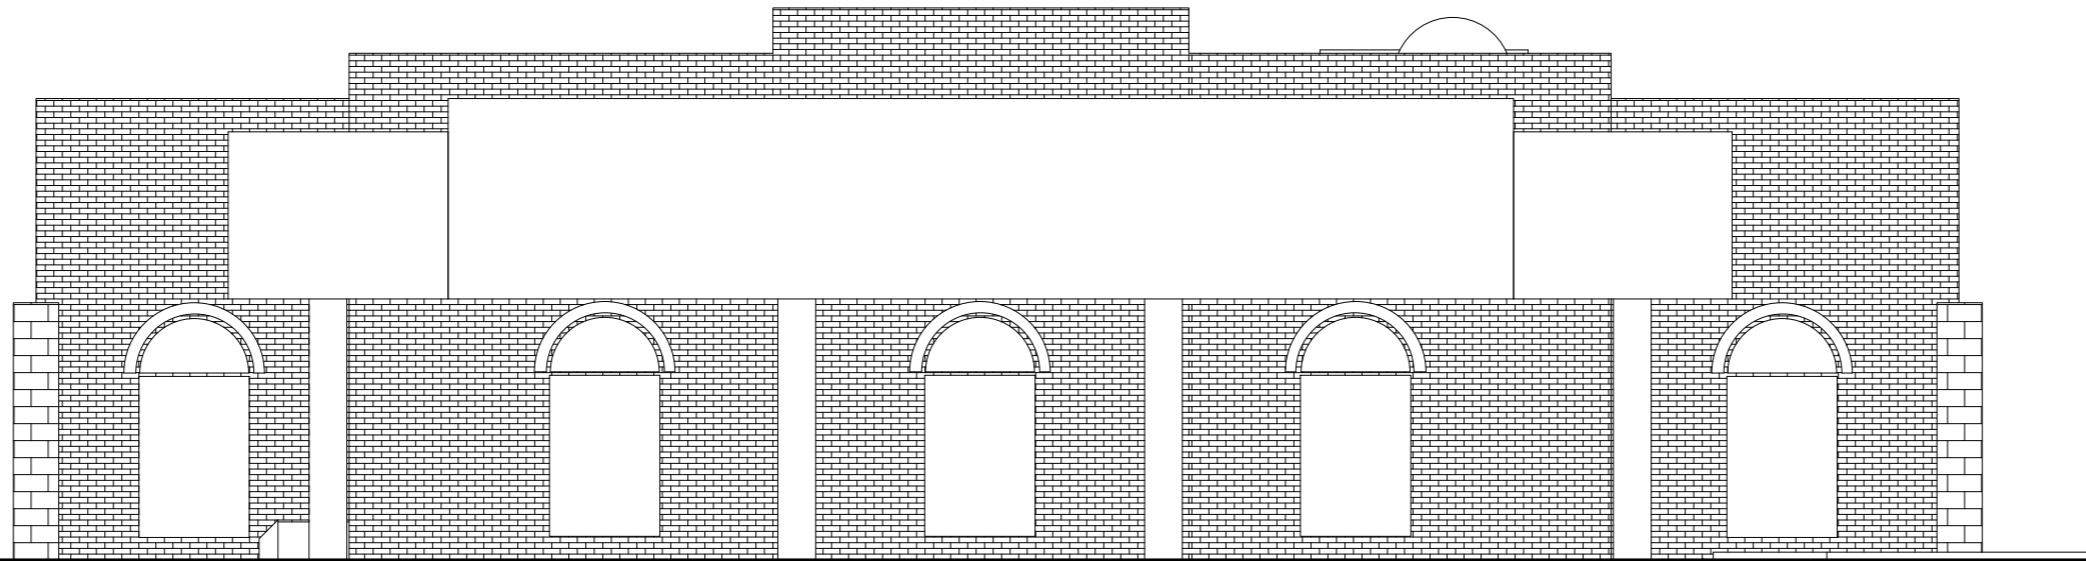

Project Name

6235 KENNEDY RD,
MISSISSAUGA, ON

Address

6235 KENNEDY RD,
MISSISSAUGA, ON

Notes

This elevation plan has been created from a Matterport MC250 Pro2 (accurate within +/- 2% within 15' from scan positions).

While every attempt has been made to ensure the accuracy of the elevation plan, Sky Sight Aerial Solutions Inc. assumes no liability for any errors, omissions, or misstatements. This plan is for illustrative purposes and should only be used as such.

No.	Revision/Issue	Date

Project Name

6235 KENNEDY RD,
MISSISSAUGA, ON

Project Type

SOUTH ELEVATION

Date


12 - 18 - 2022

Scale

1:100

Sheet Number

A6

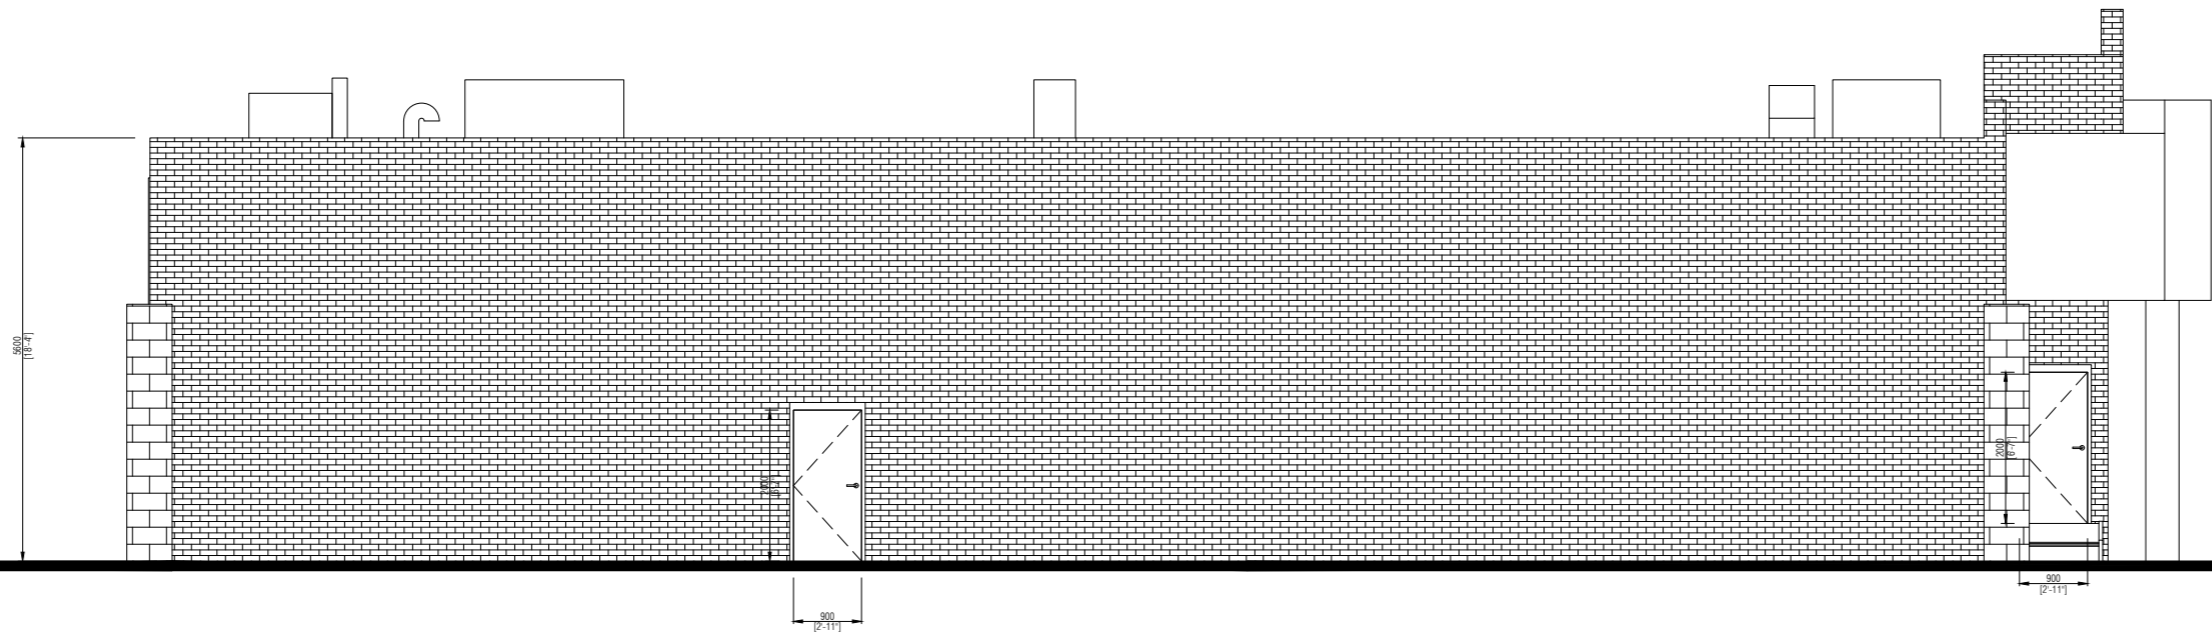

Project Name

6235 KENNEDY RD,
MISSISSAUGA, ON

Address

6235 KENNEDY RD,
MISSISSAUGA, ON

Notes

This elevation plan has been created from a Matterport MC250 Pro2 (accurate within +/- 2% within 15' from scan positions).

While every attempt has been made to ensure the accuracy of the elevation plan, Sky Sight Aerial Solutions Inc. assumes no liability for any errors, omissions, or misstatements. This plan is for illustrative purposes and should only be used as such.

No.	Revision/Issue	Date

Project Name

6235 KENNEDY RD,
MISSISSAUGA, ON

Project Type

WEST ELEVATION

Date


12 - 18 - 2022

Scale

1:100

Sheet Number

A5

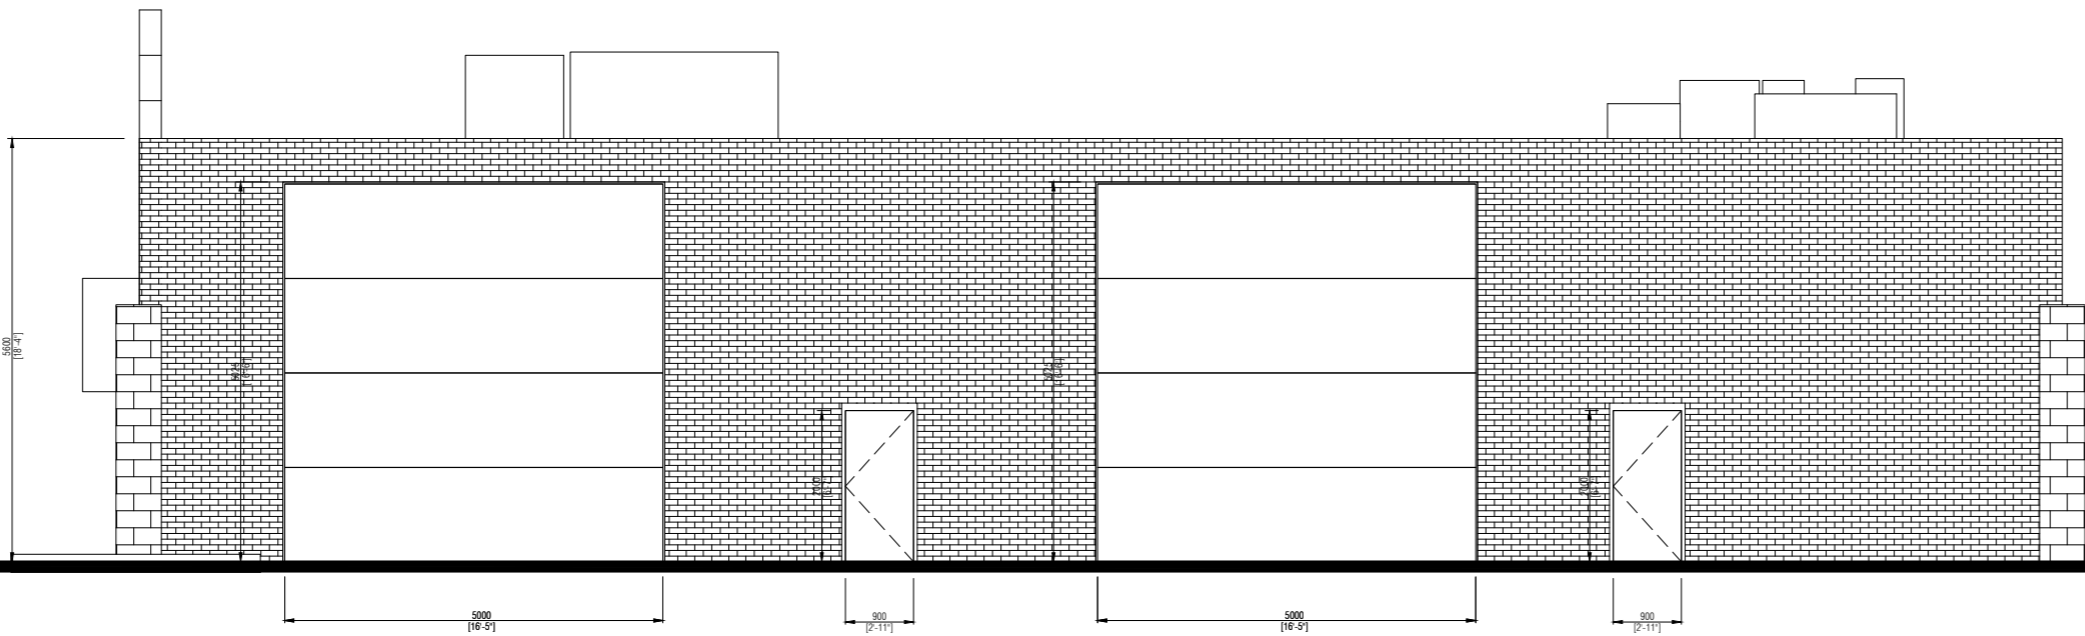

Project Name

6235 KENNEDY RD,
MISSISSAUGA, ON

Address

6235 KENNEDY RD,
MISSISSAUGA, ON

Notes

This elevation plan has been created from a Matterport MC250 Pro2 (accurate within +/- 2% within 15' from scan positions).

While every attempt has been made to ensure the accuracy of the elevation plan, Sky Sight Aerial Solutions Inc. assumes no liability for any errors, omissions, or misstatements. This plan is for illustrative purposes and should only be used as such.

No.	Revision/Issue	Date

Project Name

6235 KENNEDY RD,
MISSISSAUGA, ON

Project Type

NORTH ELEVATION

Date


12 - 18 - 2022

Scale

1:100

Sheet Number

A4

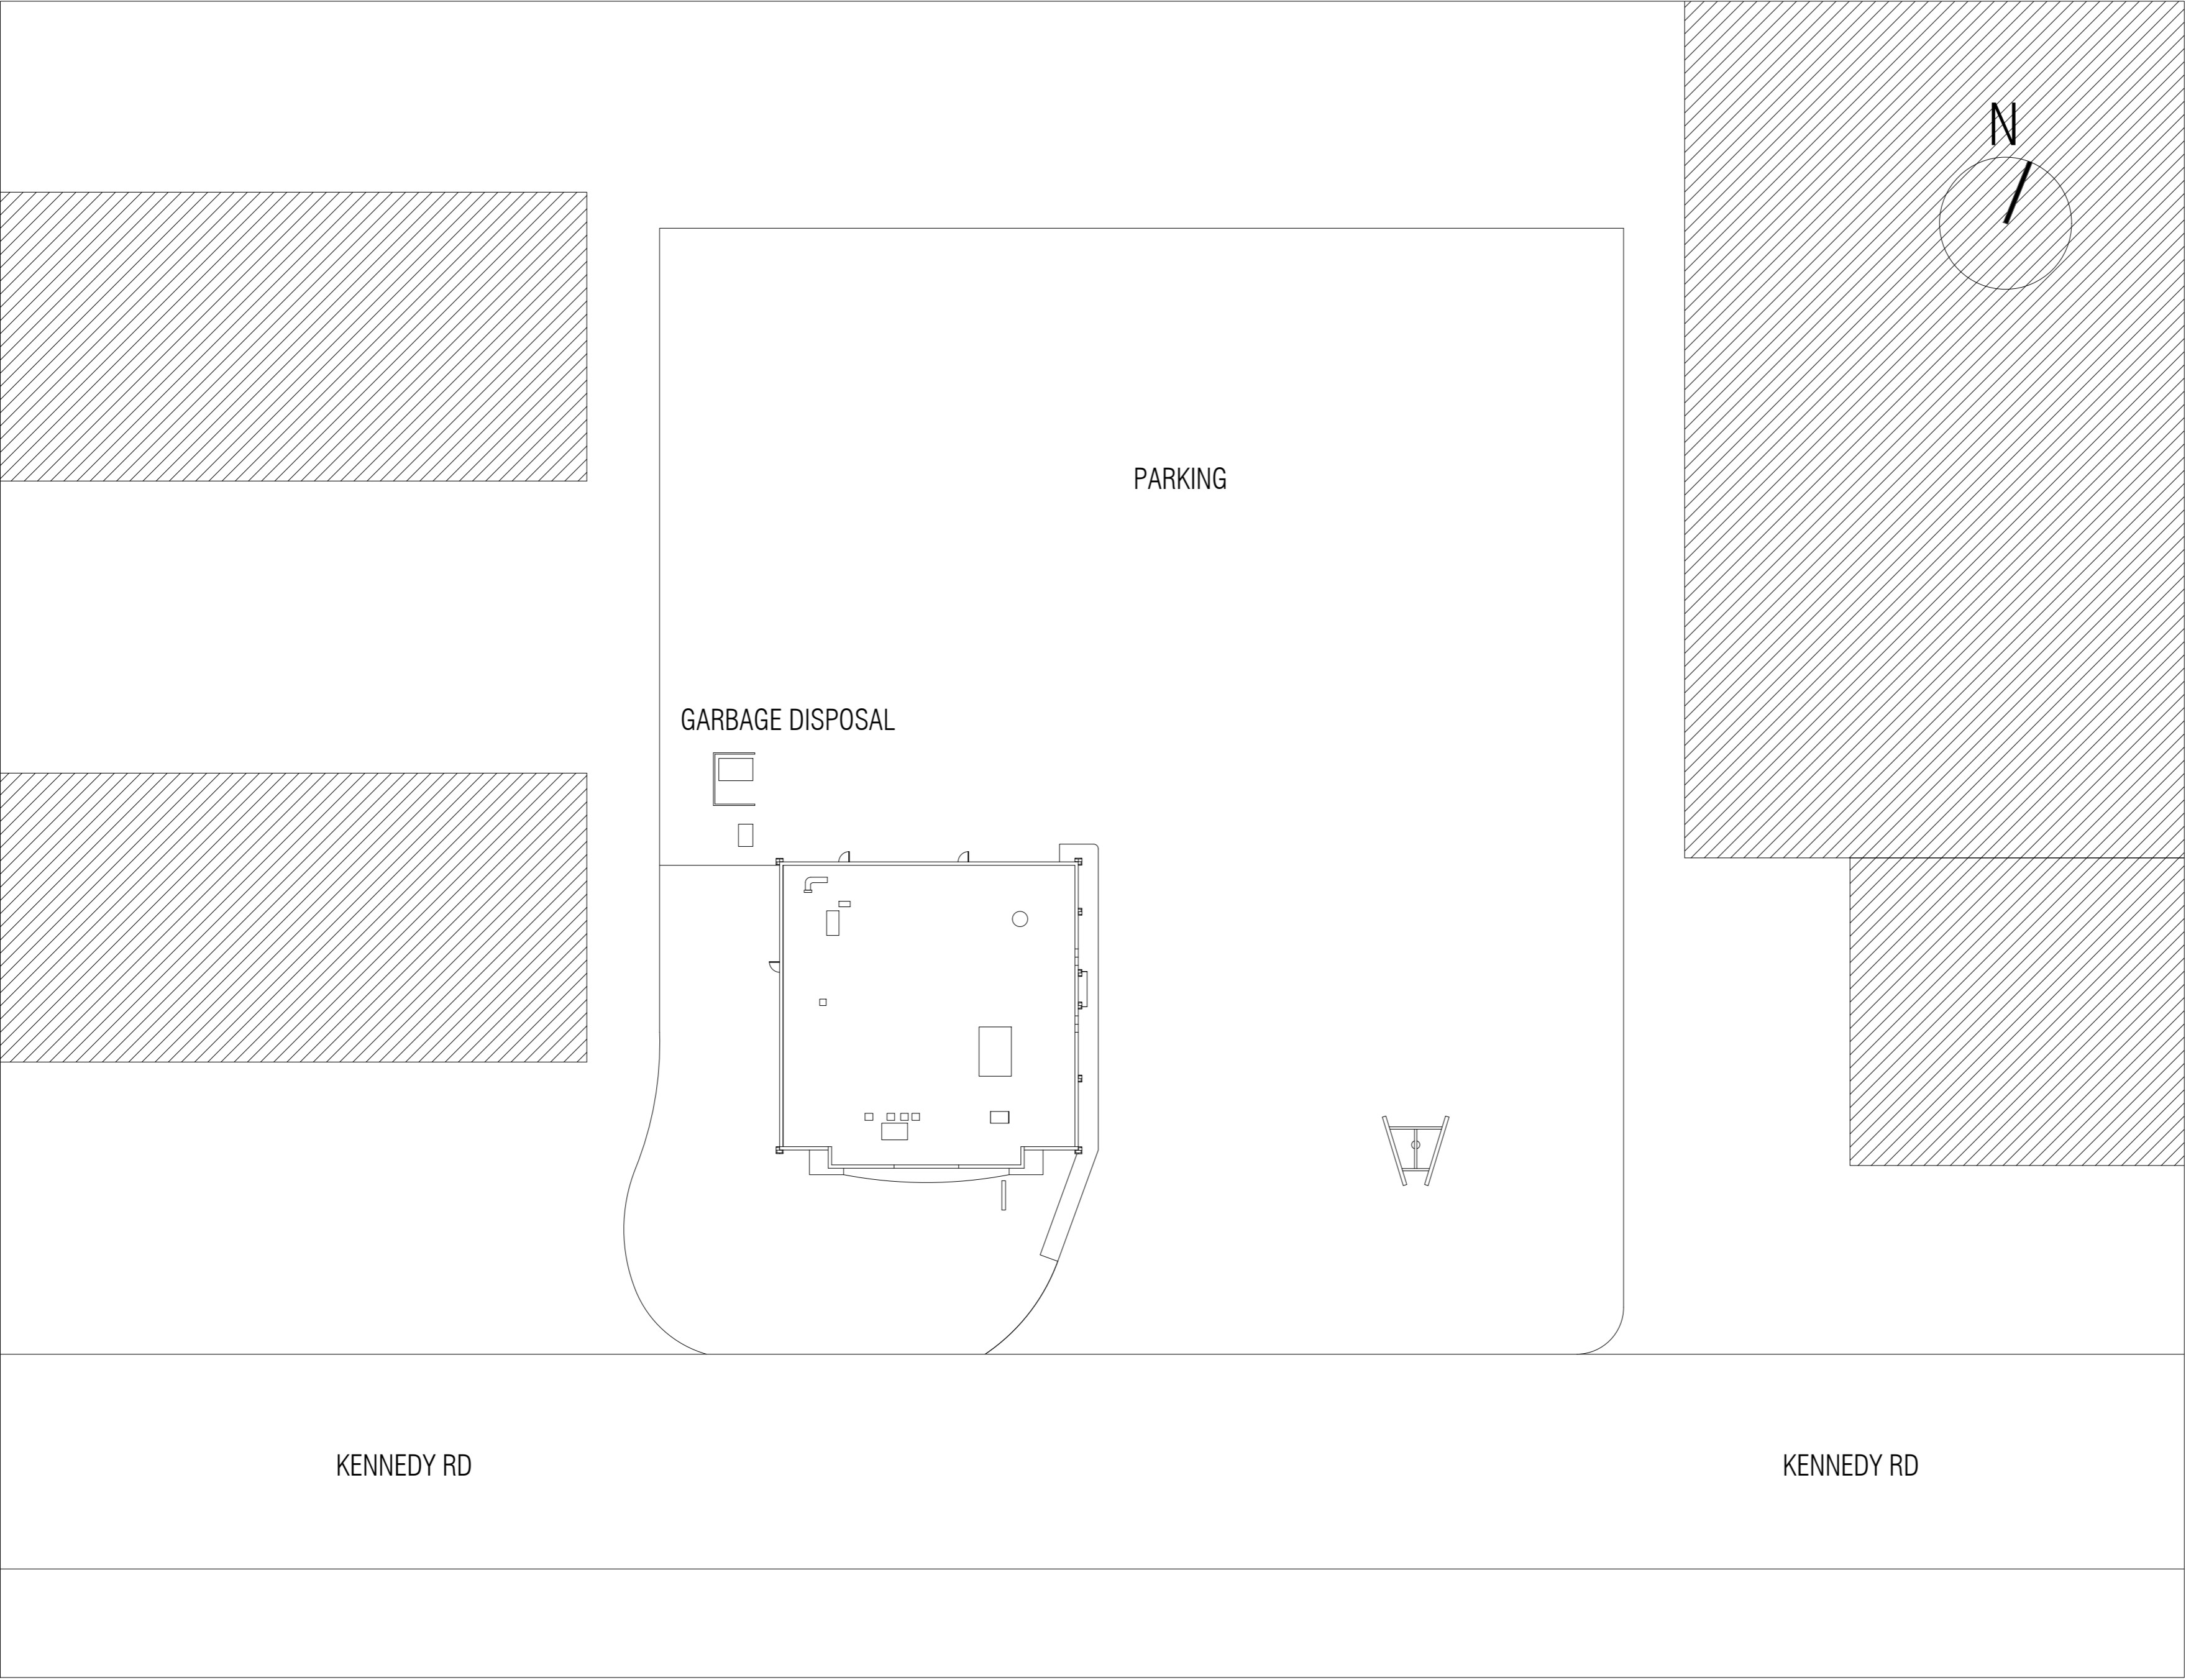

Project Name
6235 KENNEDY RD,
MISSISSAUGA, ON

Address
6235 KENNEDY RD,
MISSISSAUGA, ON

Notes

This site plan has been created from a Matterport MC250 Pro2 (accurate within +/- 2% within 15' from scan positions).

While every attempt has been made to ensure the accuracy of the site plan, Sky Sight Aerial Solutions Inc. assumes no liability for any errors, omissions, or misstatements. This plan is for illustrative purposes and should only be used as such.

No.	Revision/Issue	Date

Project Name
6235 KENNEDY RD,
MISSISSAUGA, ON

Project Type
SITE PLAN

Date
12 - 18 - 2022

Scale
1:400

Sheet Number
A1