

Project Name

26 SPRUCE ST,
PARIS, ON

Address

26 SPRUCE ST,
PARIS, ON

Notes

This plan has been created from a Matterport MC250 Pro2 (accurate within +/- 2% within 15' from scan positions).

While every attempt has been made to ensure the accuracy of the plan, Sky Sight Aerial Solutions Inc. assumes no liability for any errors, omissions, or misstatements. This plan is for illustrative purposes and should only be used as such.

No.	Revision/Issue	Date

Project Name

26 SPRUCE ST,
PARIS, ON

Project Type

GROUND FLOOR PLAN

Date _____



01 - 30 - 2023



Scale

1:100

Sheet Number

A2

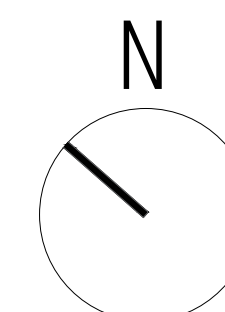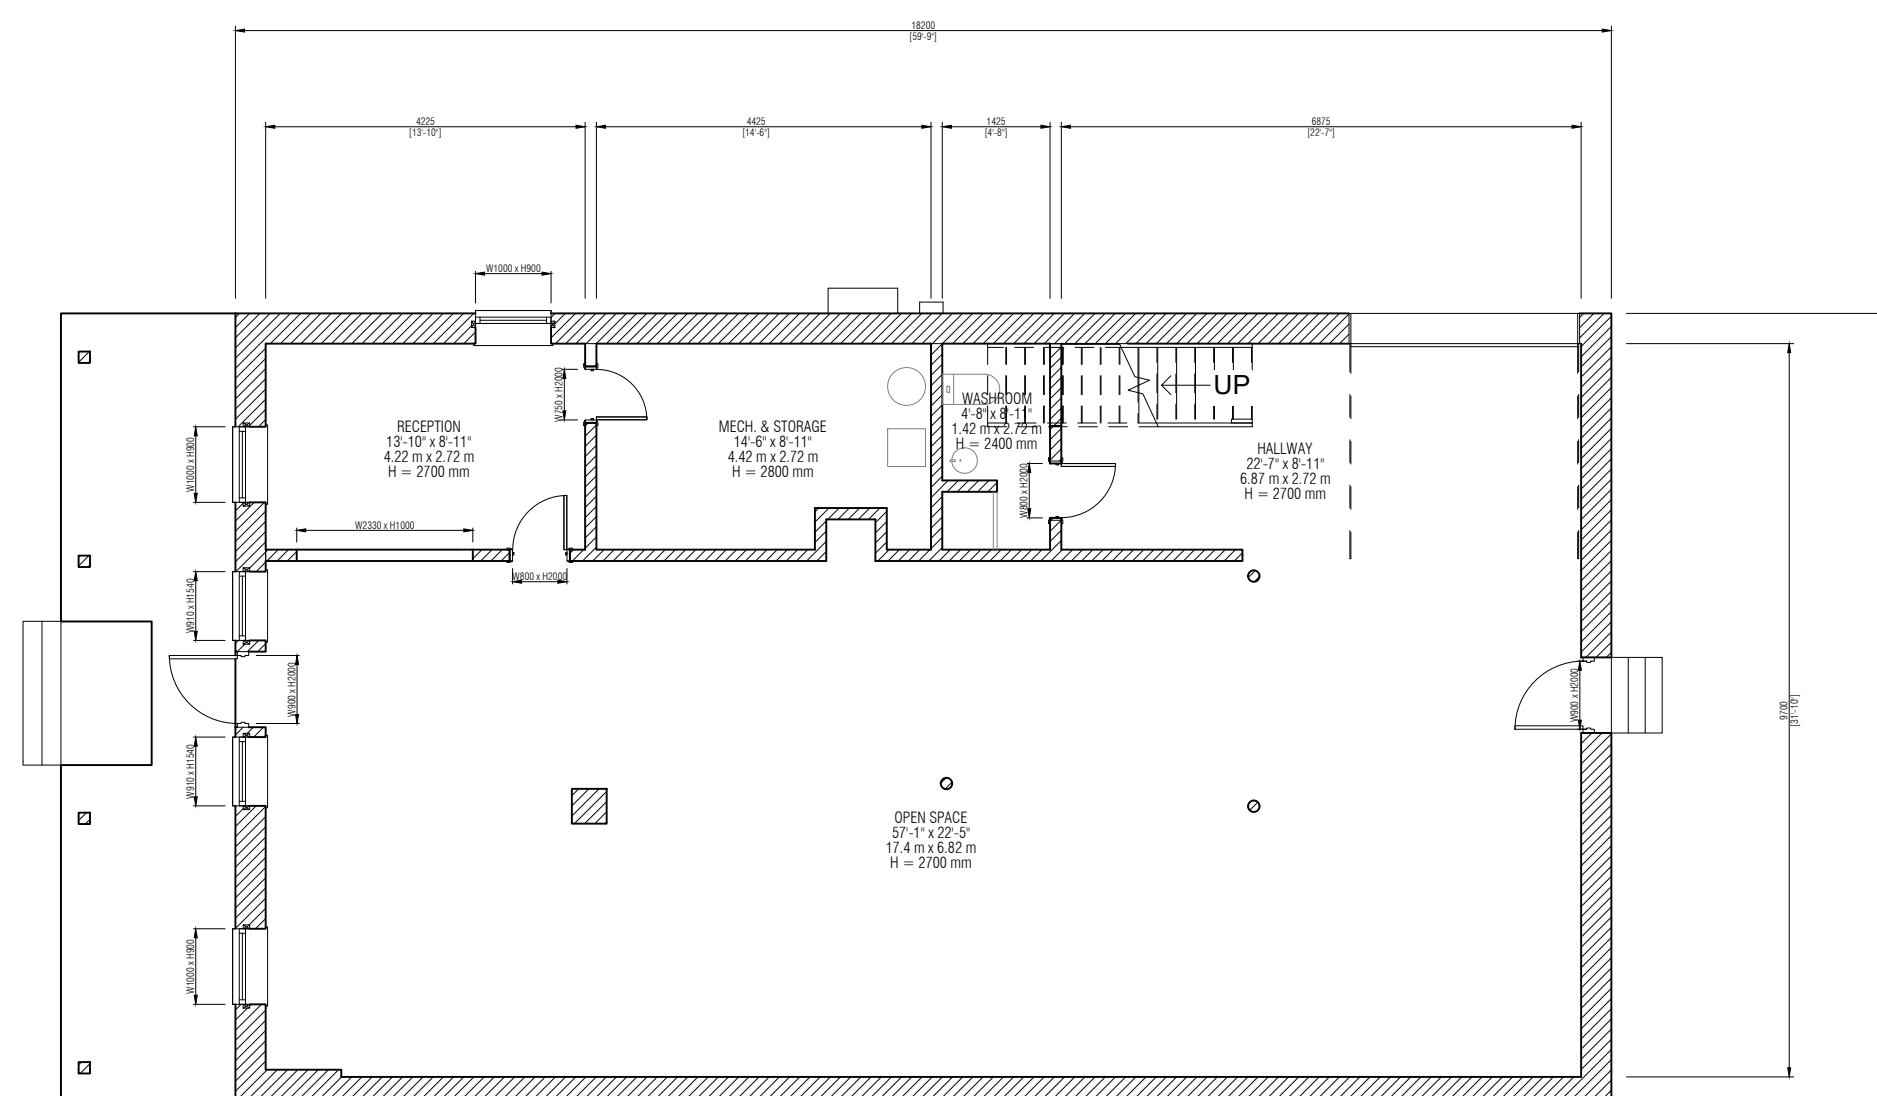

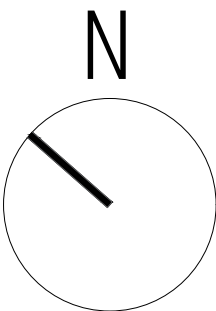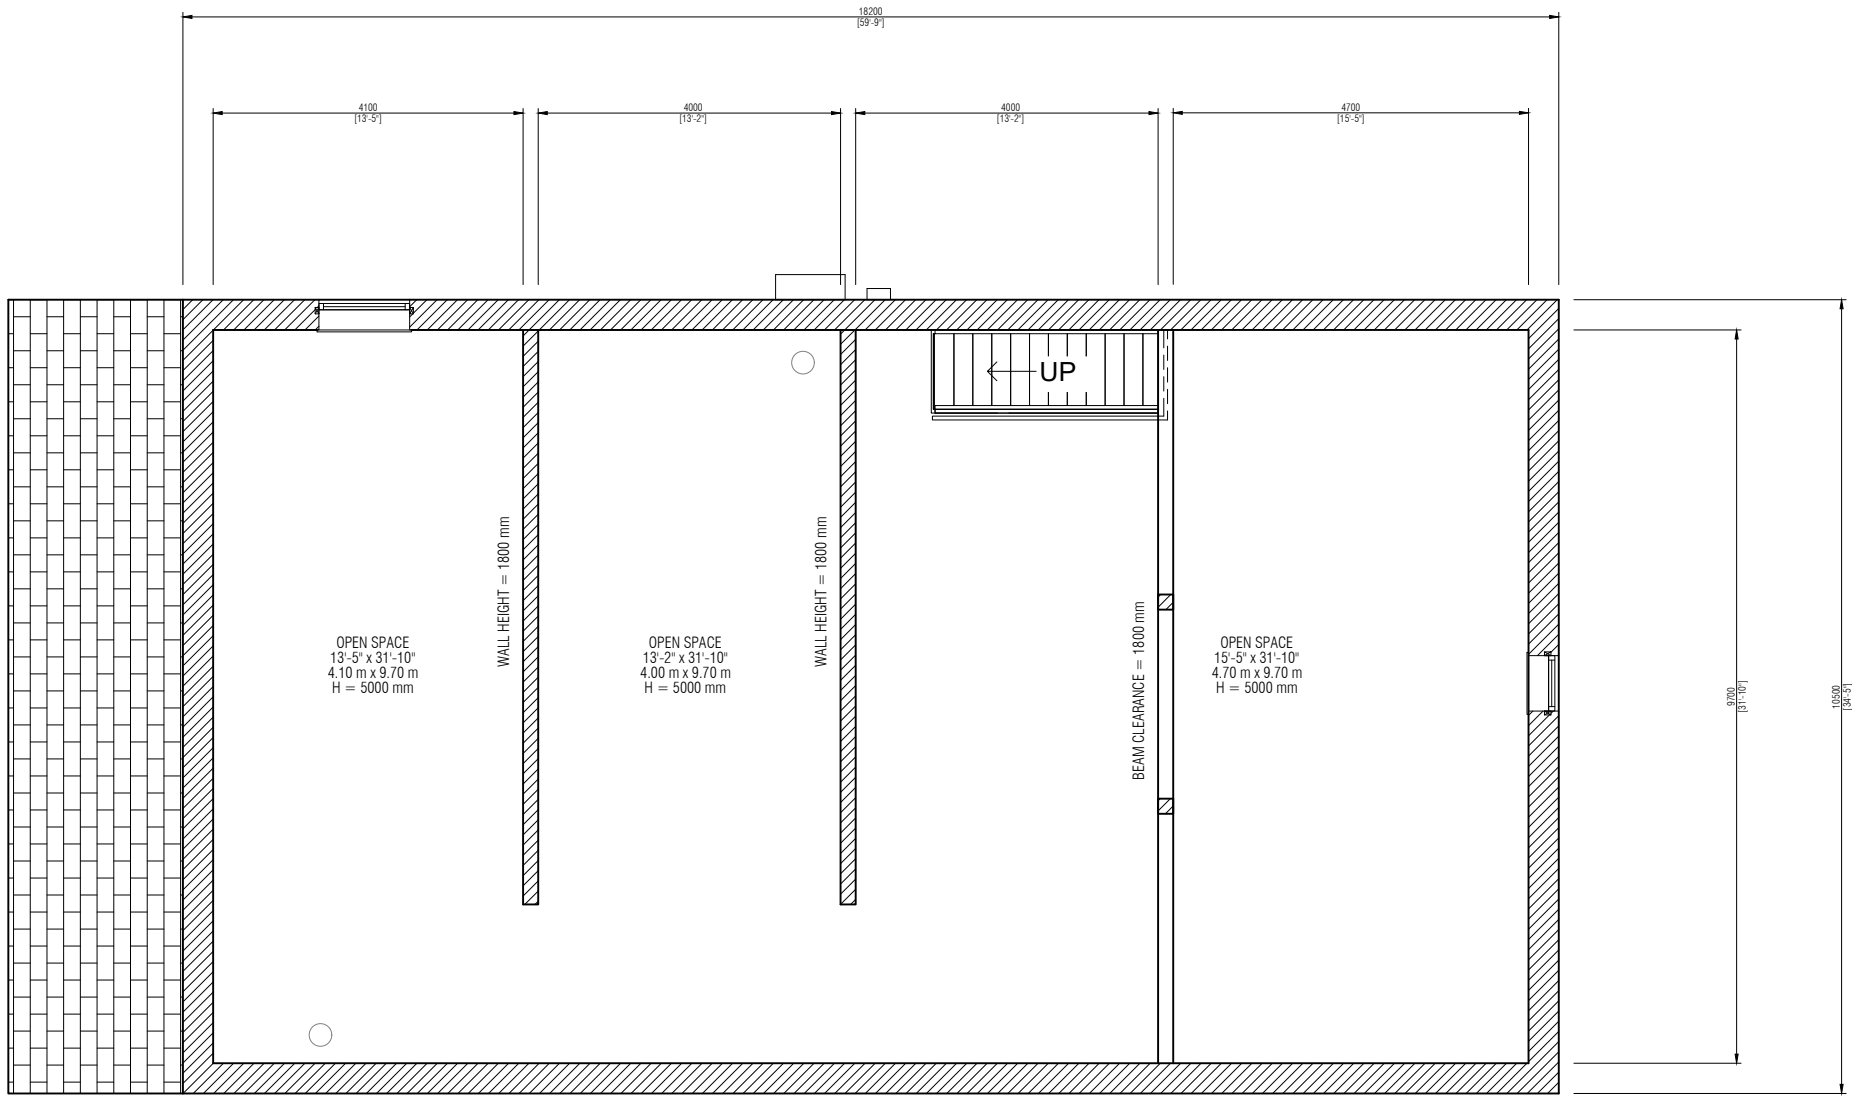

Project Name

26 SPRUCE ST,
PARIS, ON

Address

26 SPRUCE ST,
PARIS, ON

Notes

This plan has been created from a Matterport MC250 Pro2 (accurate within +/- 2% within 15' from scan positions).

While every attempt has been made to ensure the accuracy of the plan, Sky Sight Aerial Solutions Inc. assumes no liability for any errors, omissions, or misstatements. This plan is for illustrative purposes and should only be used as such.

No.	Revision/Issue	Date

Project Name

26 SPRUCE ST,
PARIS, ON

Project Type

SECOND FLOOR PLAN

Date



01 - 30 - 2023

Scale

1:100

Sheet Number

A3

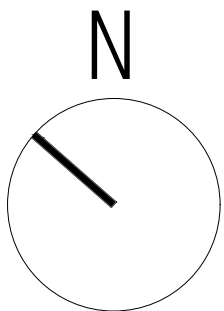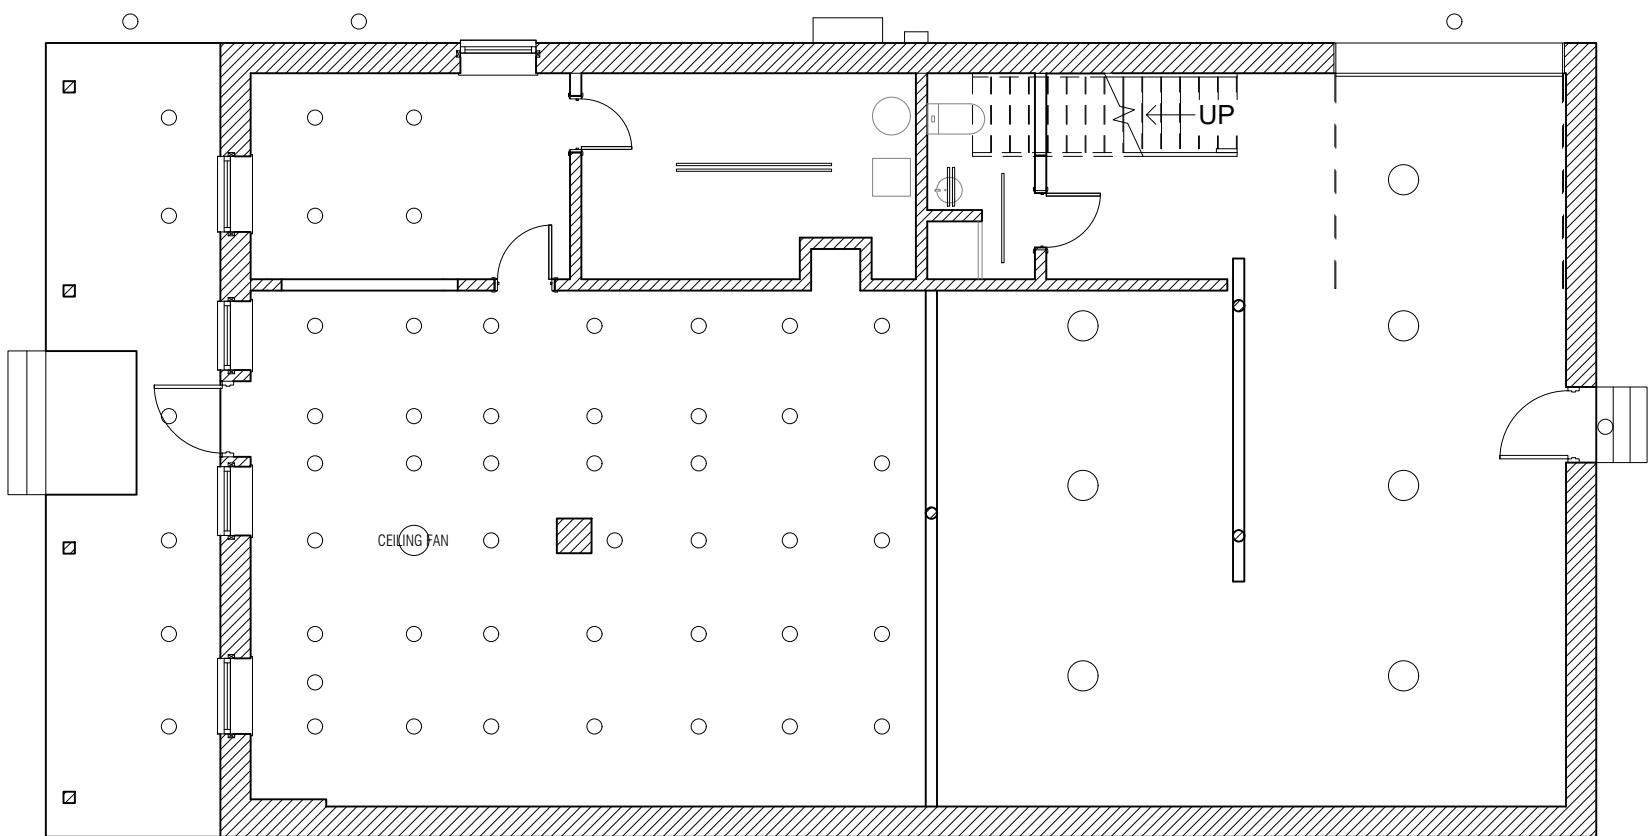

Project Name

26 SPRUCE ST,
PARIS, ON

Address

26 SPRUCE ST,
PARIS, ON

Notes

This plan has been created from a Matterport MC250 Pro2 (accurate within +/- 2% within 15' from scan positions).

While every attempt has been made to ensure the accuracy of the plan, Sky Sight Aerial Solutions Inc. assumes no liability for any errors, omissions, or misstatements. This plan is for illustrative purposes and should only be used as such.

No.	Revision/Issue	Date

Project Name

26 SPRUCE ST,
PARIS, ON

Project Type

REFLECTED CEILING PLAN
(GROUND FLOOR)

Date



01 - 30 - 2023

Scale

1:100

Sheet Number

A5

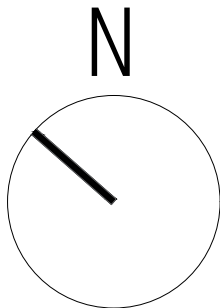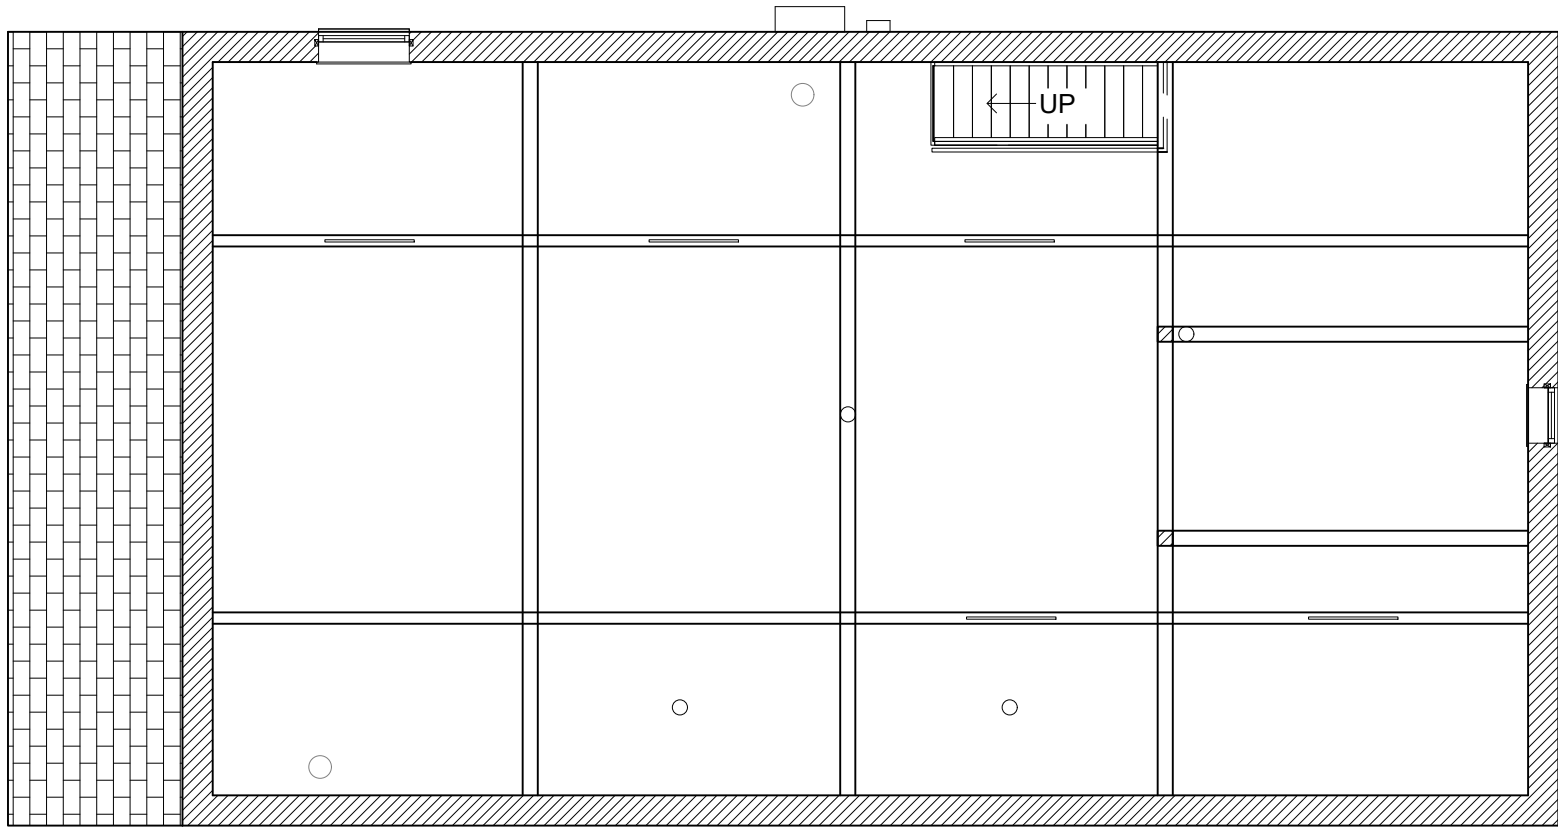

Project Name

26 SPRUCE ST,
PARIS, ON

Address

26 SPRUCE ST,
PARIS, ON

Notes

This plan has been created from a Matterport MC250 Pro2 (accurate within +/- 2% within 15' from scan positions).

While every attempt has been made to ensure the accuracy of the plan, Sky Sight Aerial Solutions Inc. assumes no liability for any errors, omissions, or misstatements. This plan is for illustrative purposes and should only be used as such.

No.	Revision/Issue	Date

Project Name

26 SPRUCE ST,
PARIS, ON

Project Type

REFLECTED CEILING PLAN
(SECOND FLOOR)

Date


01 - 30 - 2023

Scale

1:100

Sheet Number

A6

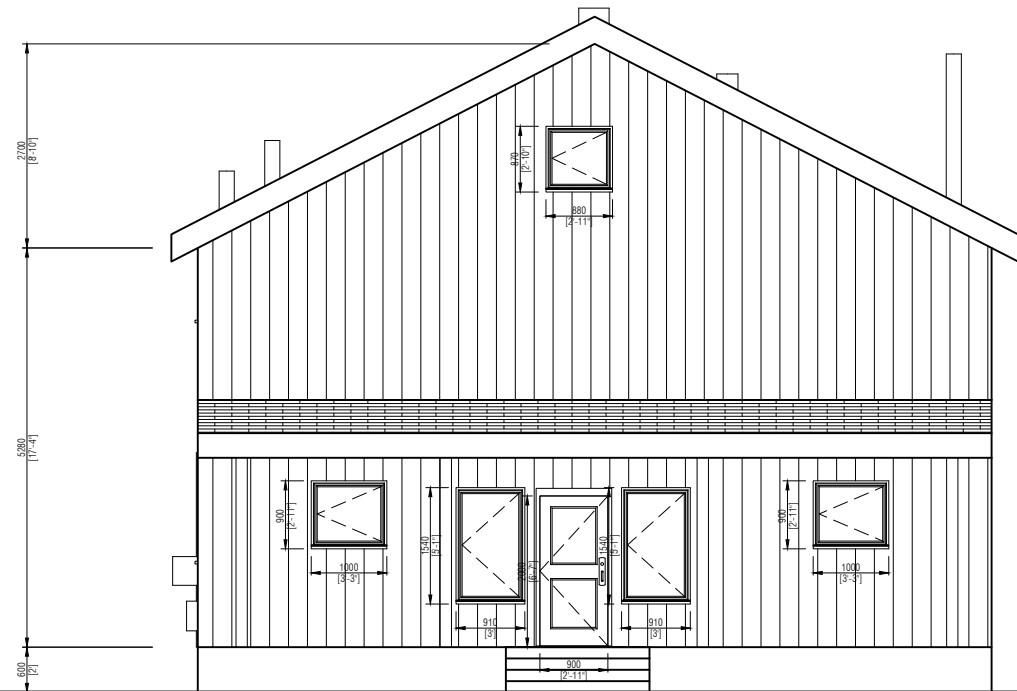

Project Name

26 SPRUCE ST,
PARIS, ON

Address

26 SPRUCE ST,
PARIS, ON

Notes

This plan has been created from a Matterport MC250 Pro2 (accurate within +/- 2% within 15' from scan positions).

While every attempt has been made to ensure the accuracy of the plan, Sky Sight Aerial Solutions Inc. assumes no liability for any errors, omissions, or misstatements. This plan is for illustrative purposes and should only be used as such.

No.	Revision/Issue	Date

Project Name

26 SPRUCE ST,
PARIS, ON

Project Type

NORTH ELEVATION

Date


01 - 30 - 2023

Scale

1:100

Sheet Number

A7

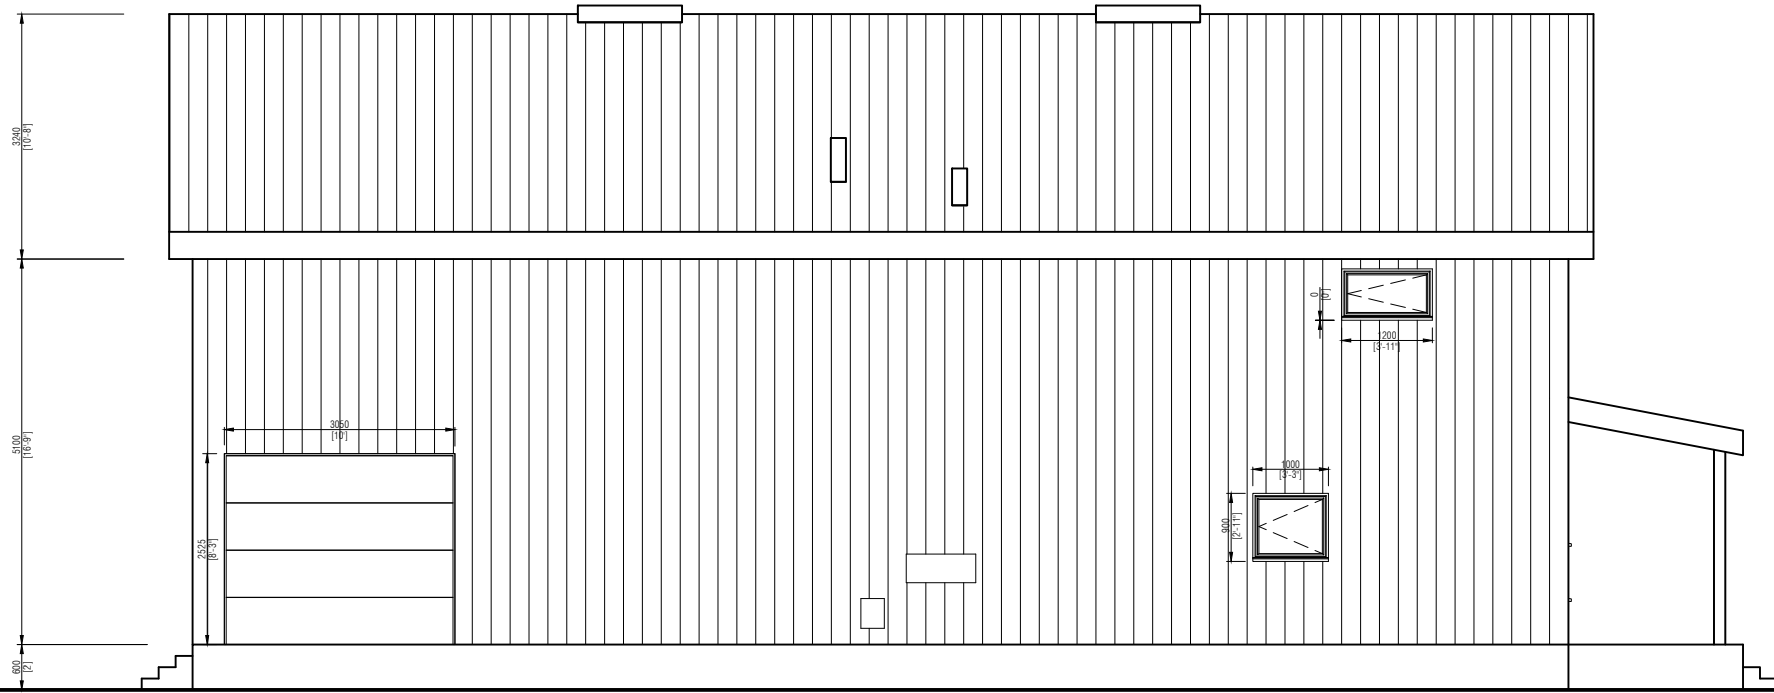

Project Name

26 SPRUCE ST,
PARIS, ON

Address

26 SPRUCE ST,
PARIS, ON

Notes

This plan has been created from a Matterport MC250 Pro2 (accurate within +/- 2% within 15' from scan positions).

While every attempt has been made to ensure the accuracy of the plan, Sky Sight Aerial Solutions Inc. assumes no liability for any errors, omissions, or misstatements. This plan is for illustrative purposes and should only be used as such.

No.	Revision/Issue	Date

Project Name

26 SPRUCE ST,
PARIS, ON

Project Type

EAST ELEVATION

Date


01 - 30 - 2023

Scale

1:100

Sheet Number

A10

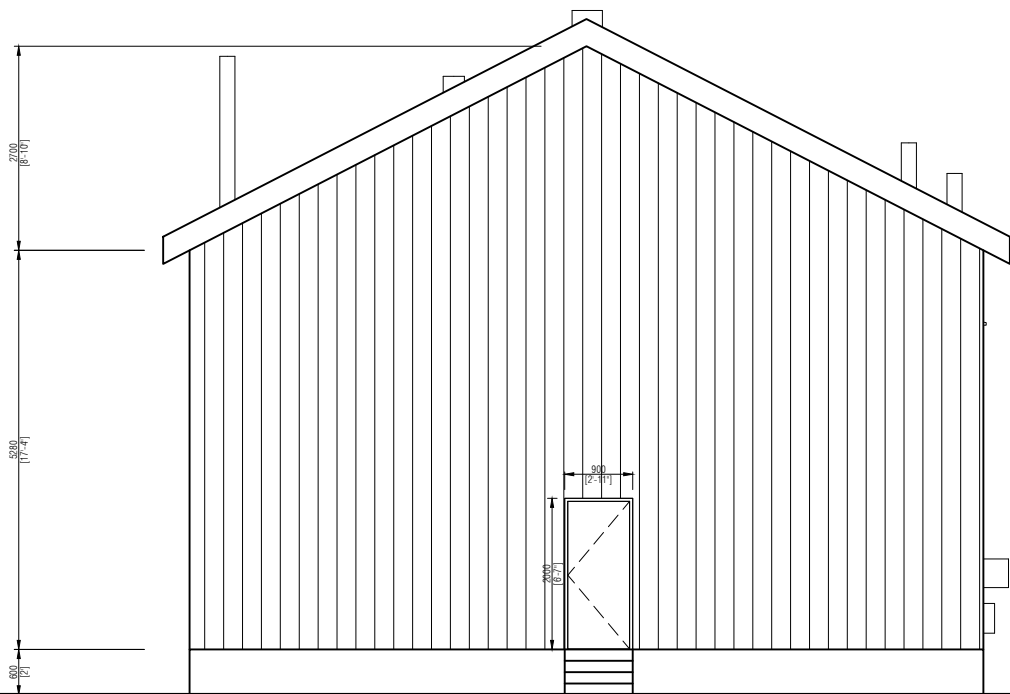

Project Name

26 SPRUCE ST,
PARIS, ON

Address

26 SPRUCE ST,
PARIS, ON

Notes

This plan has been created from a Matterport MC250 Pro2 (accurate within +/- 2% within 15' from scan positions).

While every attempt has been made to ensure the accuracy of the plan, Sky Sight Aerial Solutions Inc. assumes no liability for any errors, omissions, or misstatements. This plan is for illustrative purposes and should only be used as such.

No.	Revision/Issue	Date

Project Name

26 SPRUCE ST,
PARIS, ON

Project Type

SOUTH ELEVATION

Date


01 - 30 - 2023

Scale

1:100

Sheet Number

A9

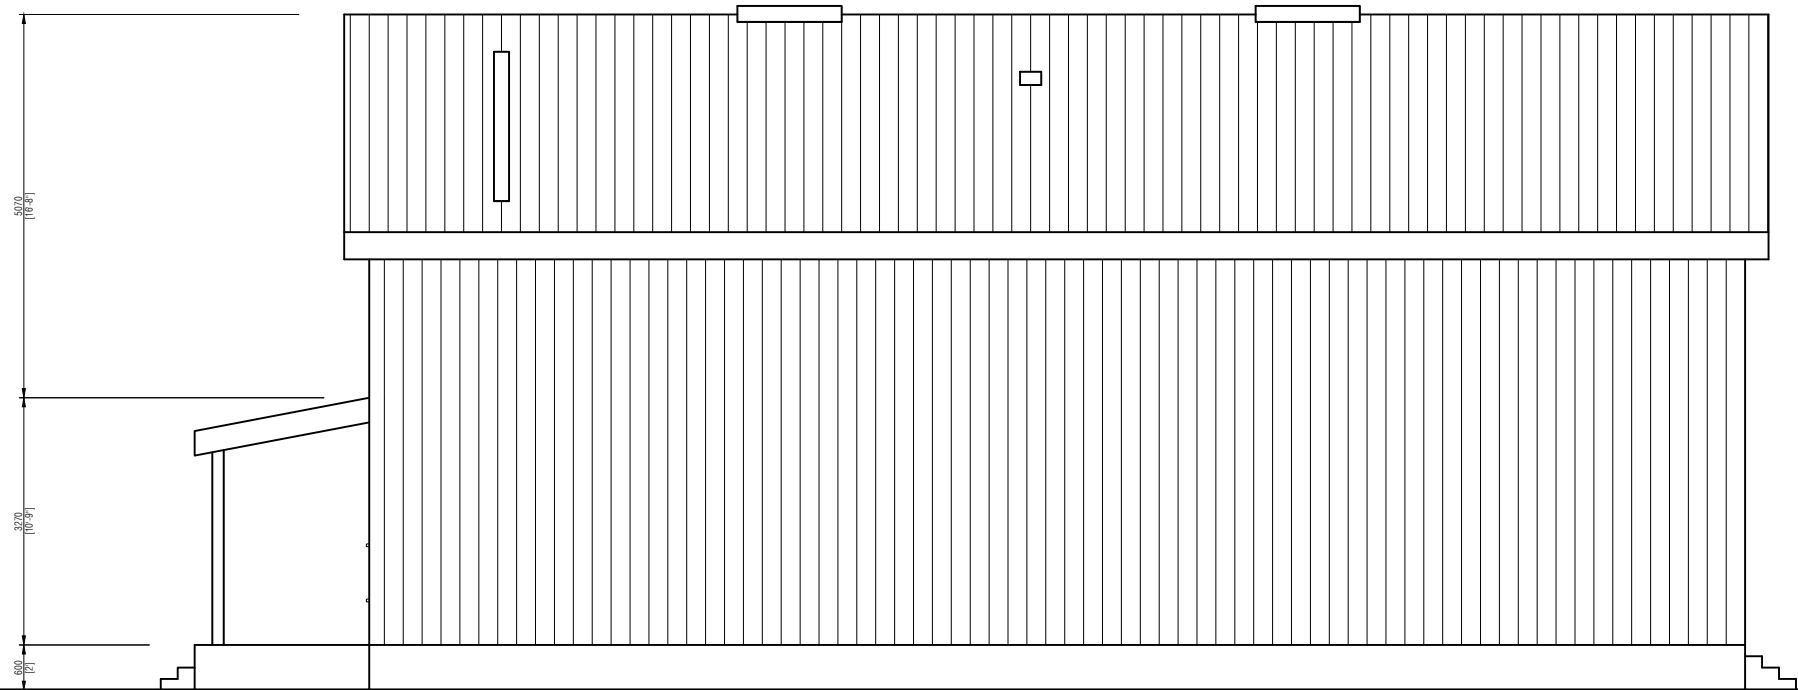

Project Name

26 SPRUCE ST,
PARIS, ON

Address

26 SPRUCE ST,
PARIS, ON

Notes

This plan has been created from a Matterport MC250 Pro2 (accurate within +/- 2% within 15' from scan positions).

While every attempt has been made to ensure the accuracy of the plan, Sky Sight Aerial Solutions Inc. assumes no liability for any errors, omissions, or misstatements. This plan is for illustrative purposes and should only be used as such.

No.	Revision/Issue	Date

Project Name

26 SPRUCE ST,
PARIS, ON

Project Type

WEST ELEVATION

Date



01 - 30 - 2023

Scale

1:100

Sheet Number

A8

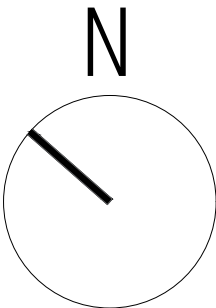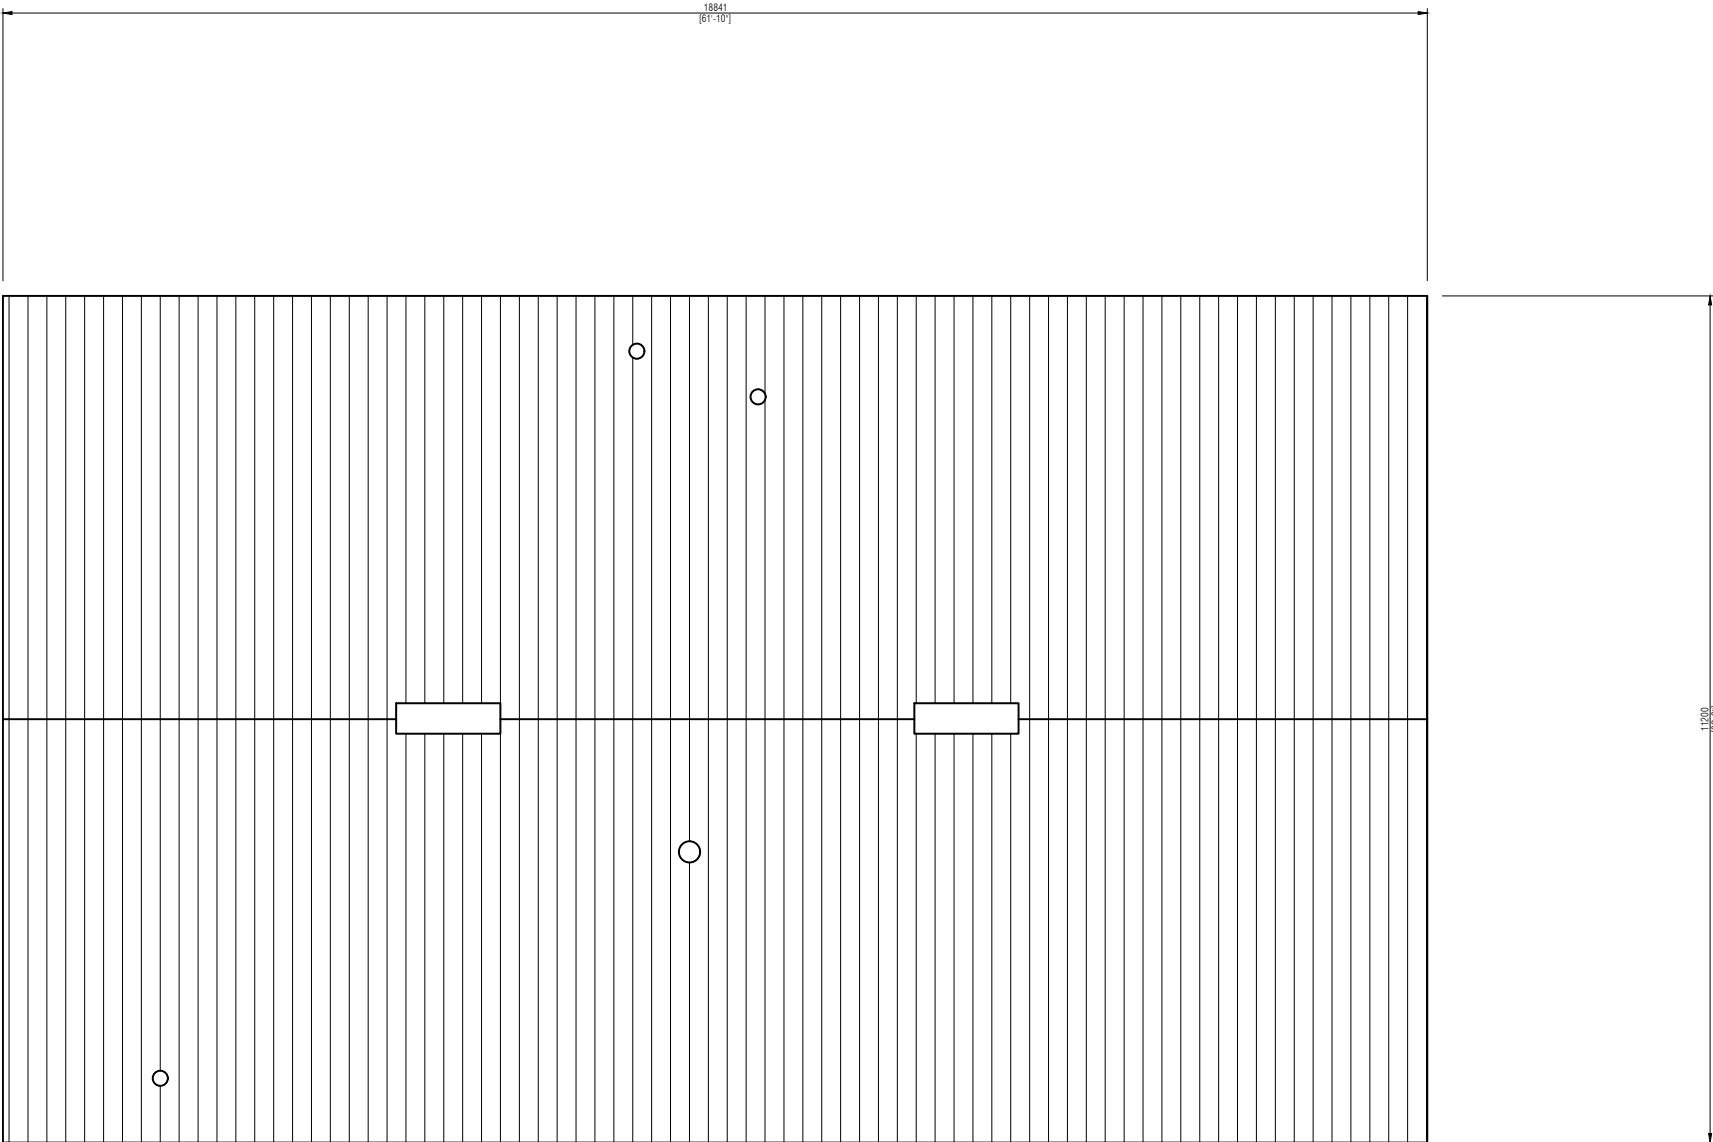

Project Name

26 SPRUCE ST,
PARIS, ON

Address

26 SPRUCE ST,
PARIS, ON

Notes

This plan has been created from a Matterport MC250 Pro2 (accurate within +/- 2% within 15' from scan positions).

While every attempt has been made to ensure the accuracy of the plan, Sky Sight Aerial Solutions Inc. assumes no liability for any errors, omissions, or misstatements. This plan is for illustrative purposes and should only be used as such.

No.	Revision/Issue	Date

Project Name

26 SPRUCE ST,
PARIS, ON

Project Type

ROOF PLAN

Date


01 - 30 - 2023

Scale

1:100

Sheet Number

A4

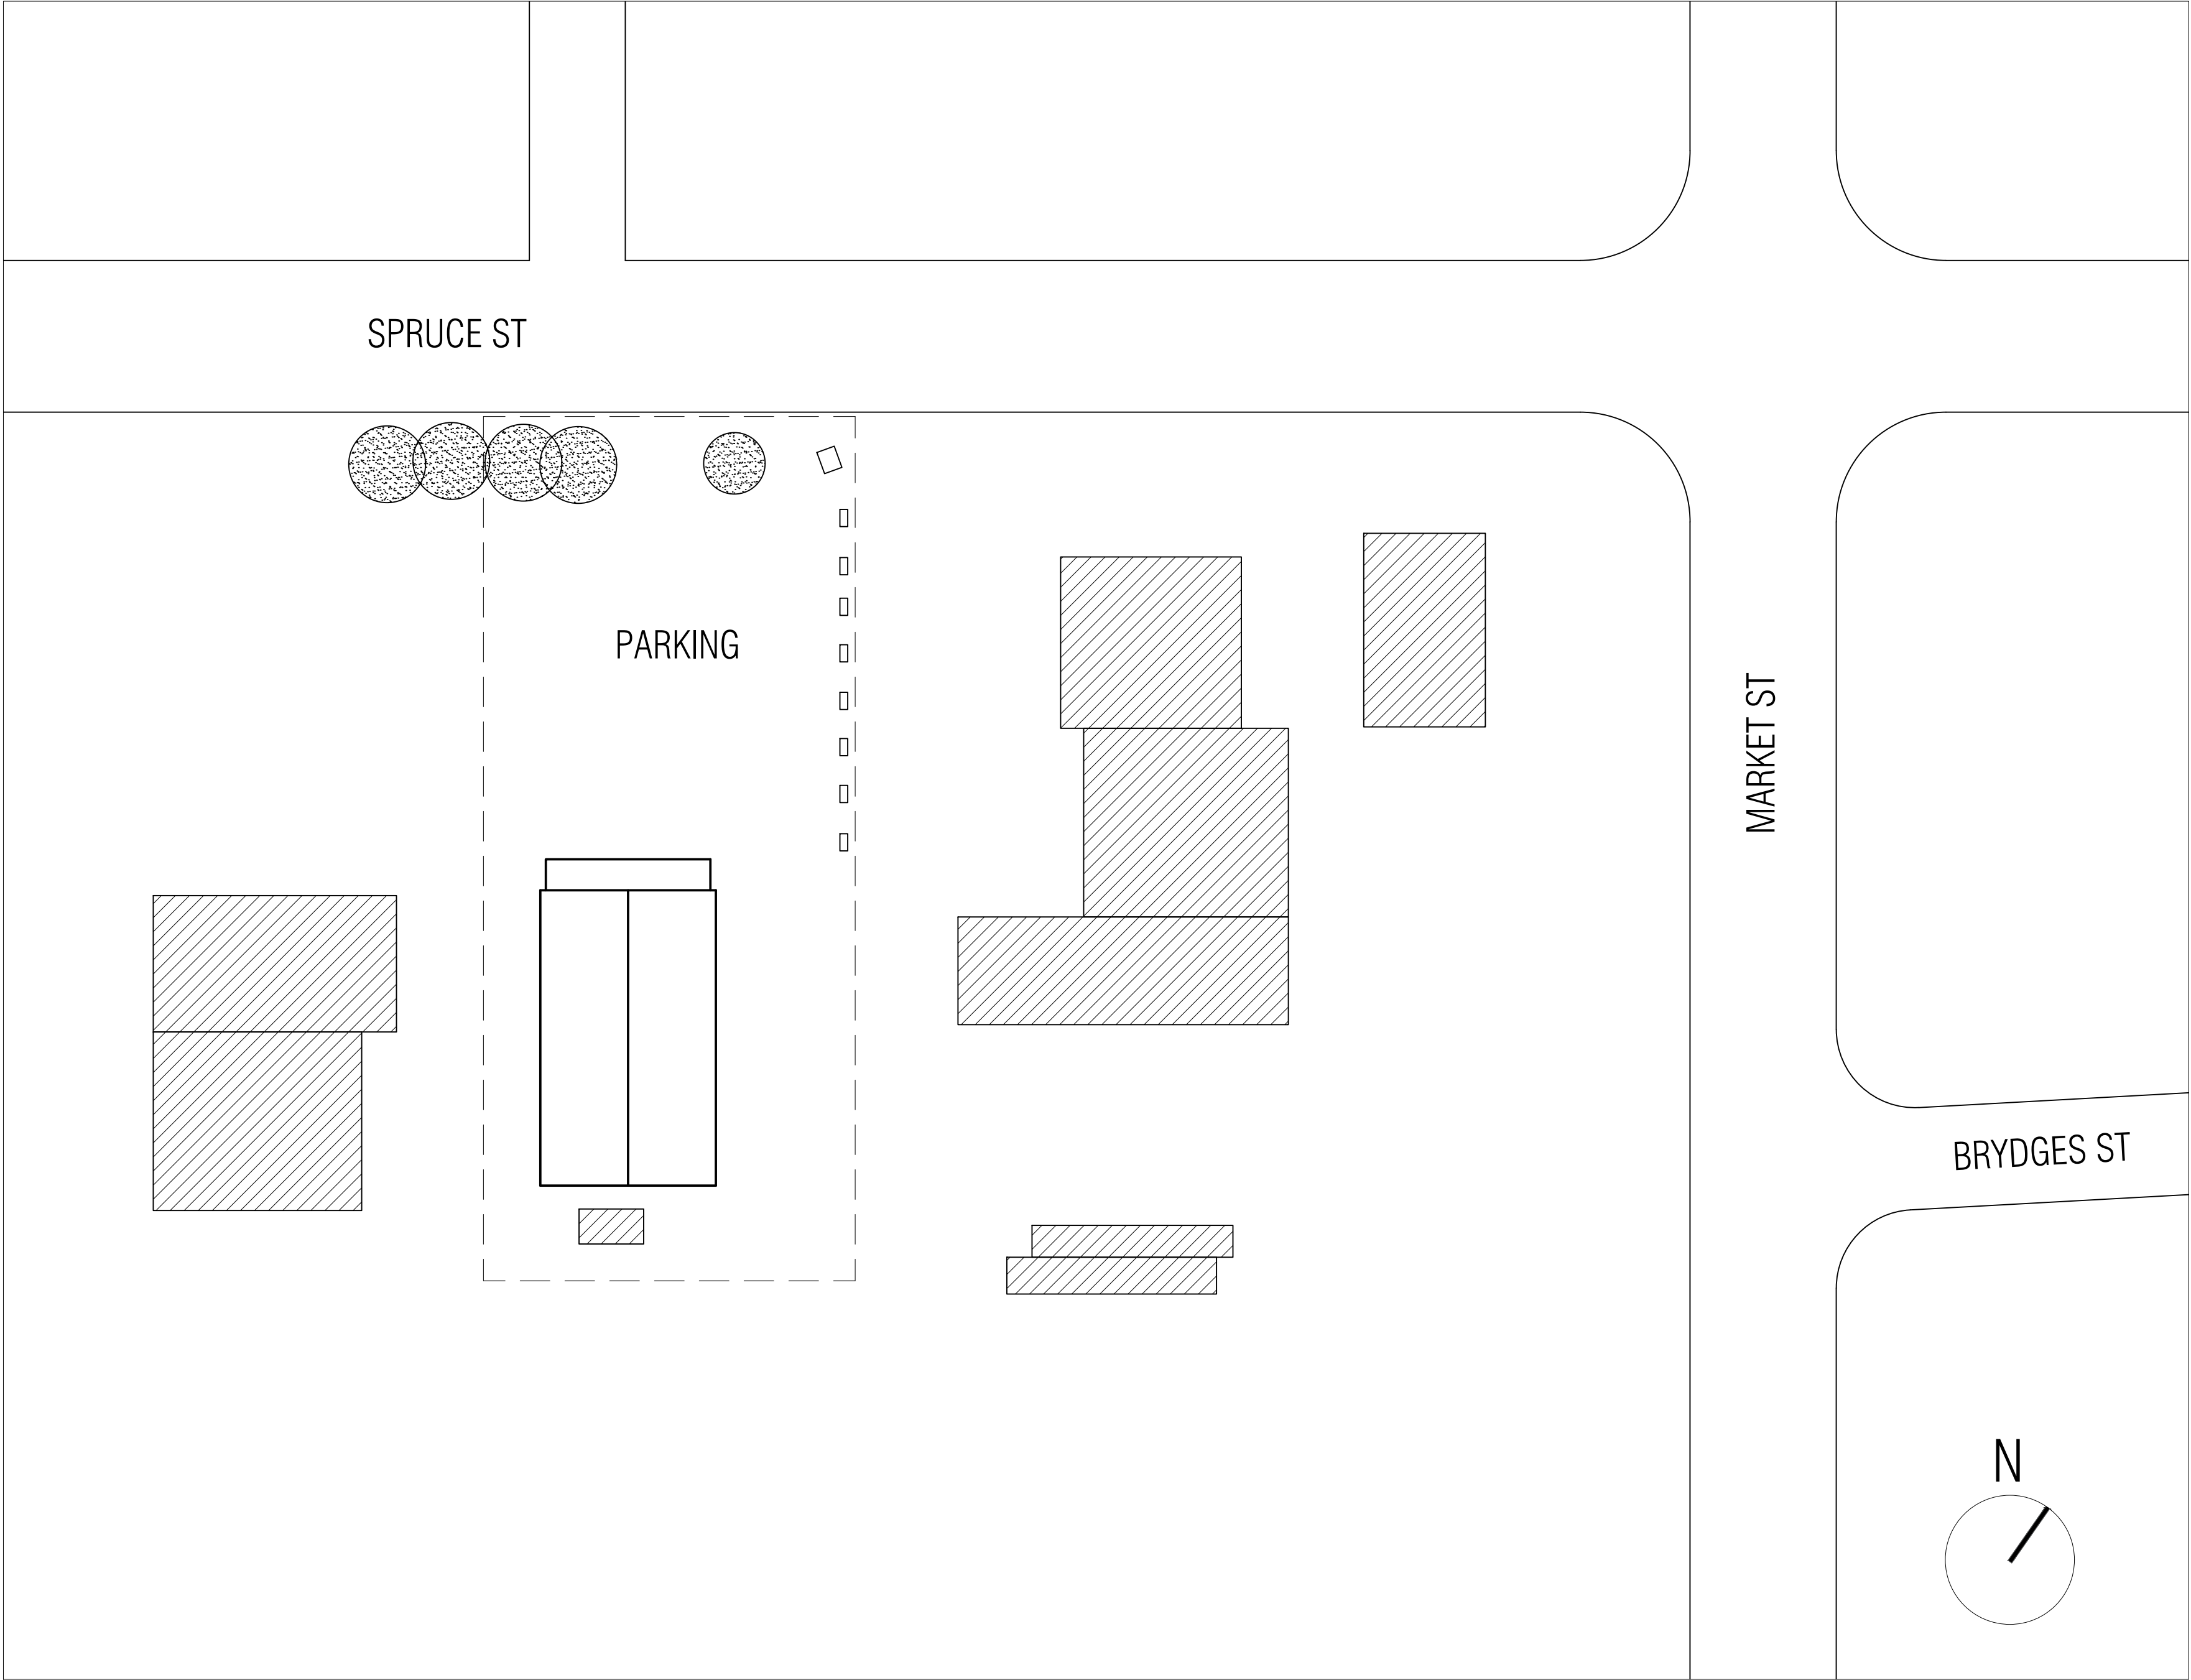

Project Name

26 SPRUCE ST,
PARIS, ON

Address

26 SPRUCE ST,
PARIS, ON

Notes

This plan has been created from a Matterport MC250 Pro2 (accurate within +/- 2% within 15' from scan positions).

While every attempt has been made to ensure the accuracy of the plan, Sky Sight Aerial Solutions Inc. assumes no liability for any errors, omissions, or misstatements. This plan is for illustrative purposes and should only be used as such.

No.	Revision/Issue	Date

Project Name

26 SPRUCE ST,
PARIS, ON

Project Type

SITE PLAN

Date

01 - 30 - 2023

Scale

1:300

Sheet Number

A1