

PLAN INDEX	
PAGE	PAGE TITLE
1	Proposed Elevations and 3D Overview
2	Main Level Plan and 3D Views
3	Lower and Upper Level Plans
4	Main Level Framing Plan and 3D Views
5	Lower and Upper Level Framing Plans
6	Framing Section and 3D Views
7	Kitchen Cabinet Plan
8	3D Kitchen Views
9	As-Built Plans



**B** NORTH ELEVATION  
1/8 in = 1 ft



**D** WEST ELEVATION  
1/8 in = 1 ft



**C** SOUTH ELEVATION  
1/8 in = 1 ft



3D VIEWS ARE NOT TO SCALE AND MAY NOT REFLECT EXACTLY WHAT IS AVAILABLE FOR THE PROJECT. RENDER VIEWS ARE REPRESENTATIONS OF WHAT THE VIEW COULD LOOK LIKE, NOT WHAT IT WILL LOOK LIKE. 2D VIEWS ALWAYS SUPERCEDE 3D VIEWS

**CHIEF EXPERTS**  
12304 Junction Road,  
Minnetonka, MN, 55343  
PHONE: 952-451-9911 EMAIL: dan@chiefexperts.com

REMODELING PLANS FOR:  
**Kitchen Addition Demo**  
Any State US  
Anywhere, ST, 12345

PAGE TITLE:  
**Proposed Elevations and 3D Overview**

DRAWN BY:  
DTB  
DATE:  
10/13/2023  
SCALE:  
Per View  
SHEET #:  
**1**





3D VIEWS ARE NOT TO SCALE AND MAY NOT REFLECT EXACTLY WHAT IS AVAILABLE FOR THE PROJECT. RENDER VIEWS ARE REPRESENTATIONS OF WHAT THE VIEW COULD LOOK LIKE, NOT WHAT IT WILL LOOK LIKE. 2D VIEWS ALWAYS SUPERCEDE 3D VIEWS




**CHIEF EXPERTS**  
 12304 Junction Road,  
 Minnetonka, MN, 55343  
 PHONE: 952-451-9811 EMAIL: dan@chiefexperts.com

REMODELING PLANS FOR:  
**Kitchen Addition Demo**  
 Any State US  
 Anywhere, ST, 12345


PAGE TITLE:  
**Main Level Framing Plan and 3D Views**

DRAWN BY:  
 DTB  
 DATE:  
 10/13/2023  
 SCALE:  
 3/16" = 1'0"  
 SHEET #:

**4**

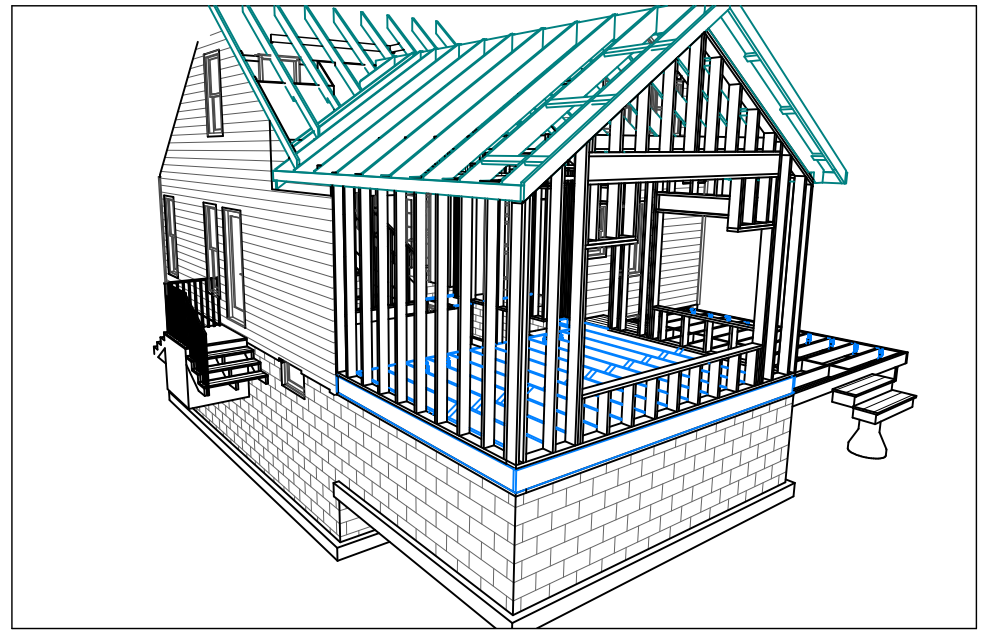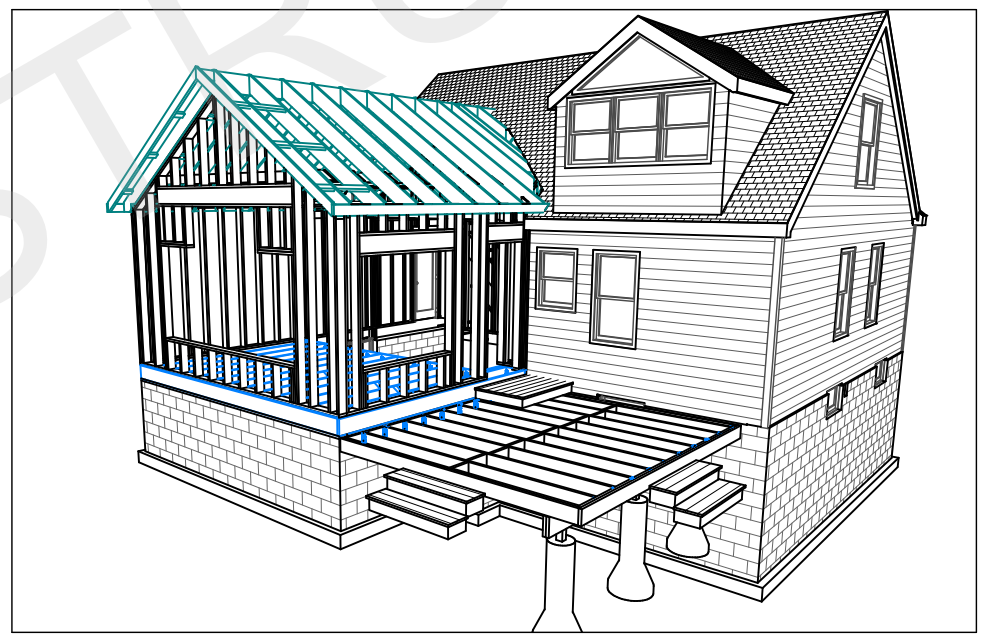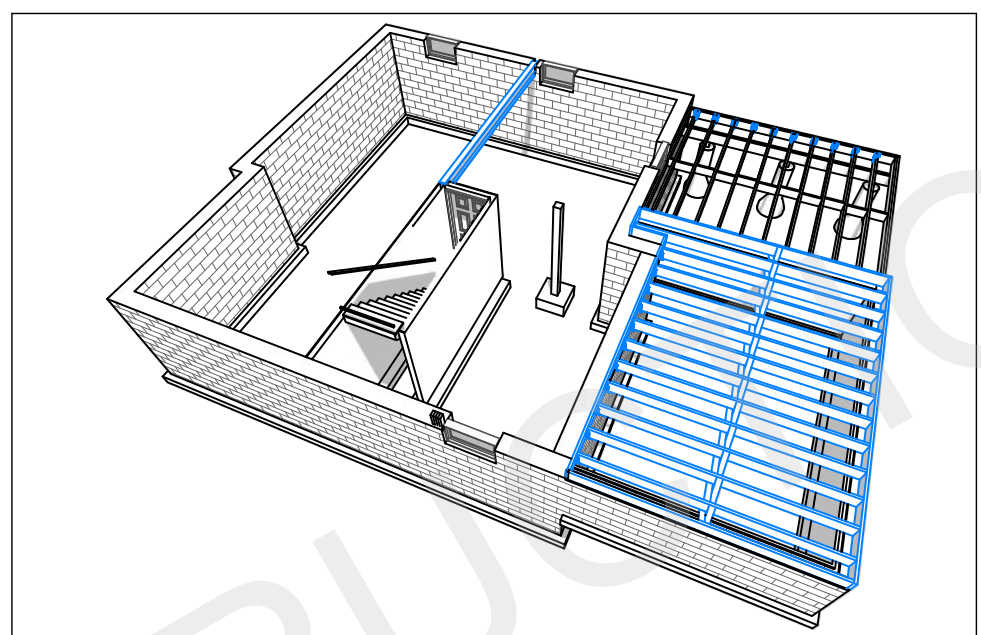

WEST ELEVATION

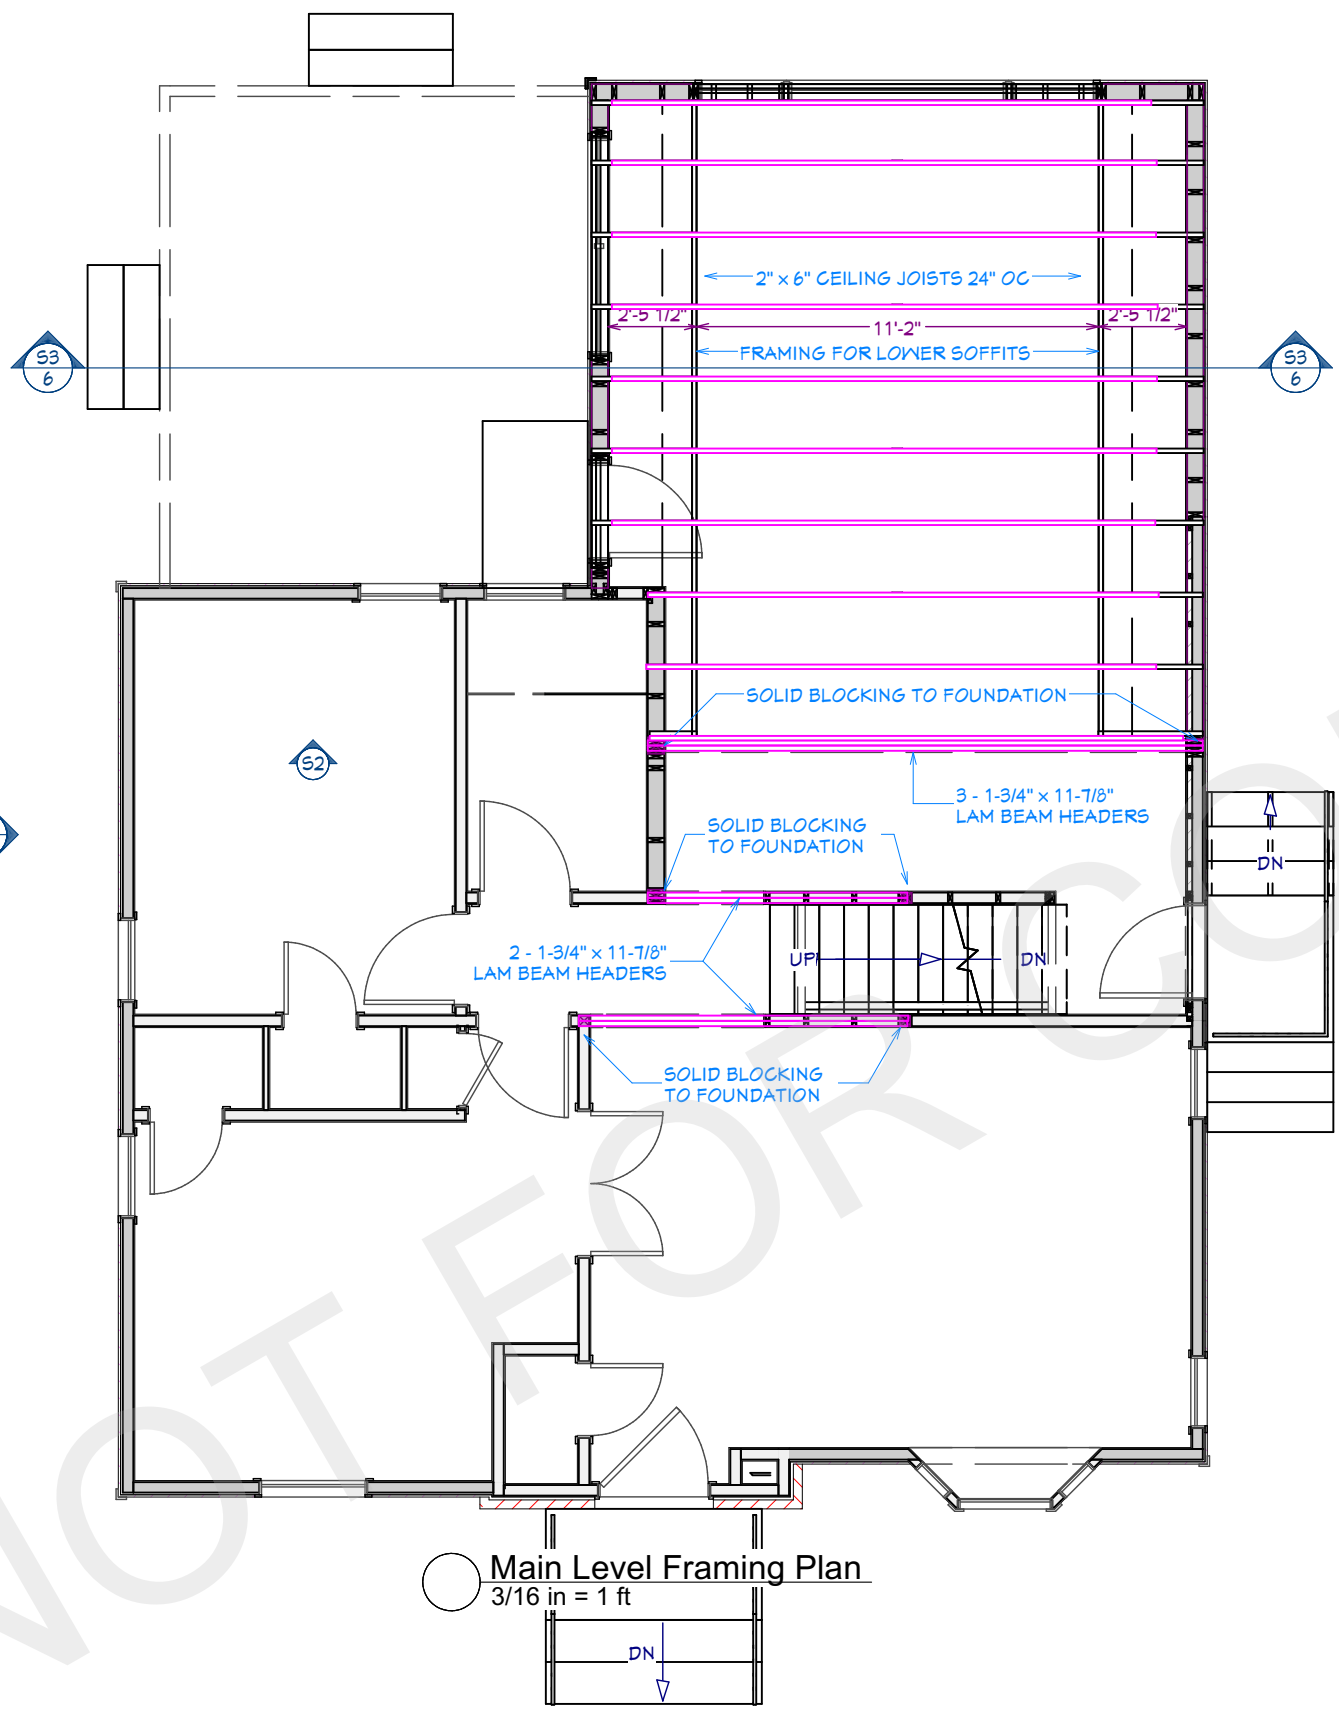


Main Level Framing Plan  
 3/16 in = 1 ft

SOUTH ELEVATION


NORTH ELEVATION

3D VIEWS ARE NOT TO SCALE AND MAY NOT REFLECT EXACTLY WHAT IS AVAILABLE FOR THE PROJECT. RENDER VIEWS ARE REPRESENTATIONS OF WHAT THE VIEW COULD LOOK LIKE, NOT WHAT IT WILL LOOK LIKE. 2D VIEWS ALWAYS SUPERCEDE 3D VIEWS

**CHIEF EXPERTS**  
 12304 Junction Road,  
 Minnetonka, MN, 55343  
 PHONE: 952-451-9911 EMAIL: dan@chiefexperts.com

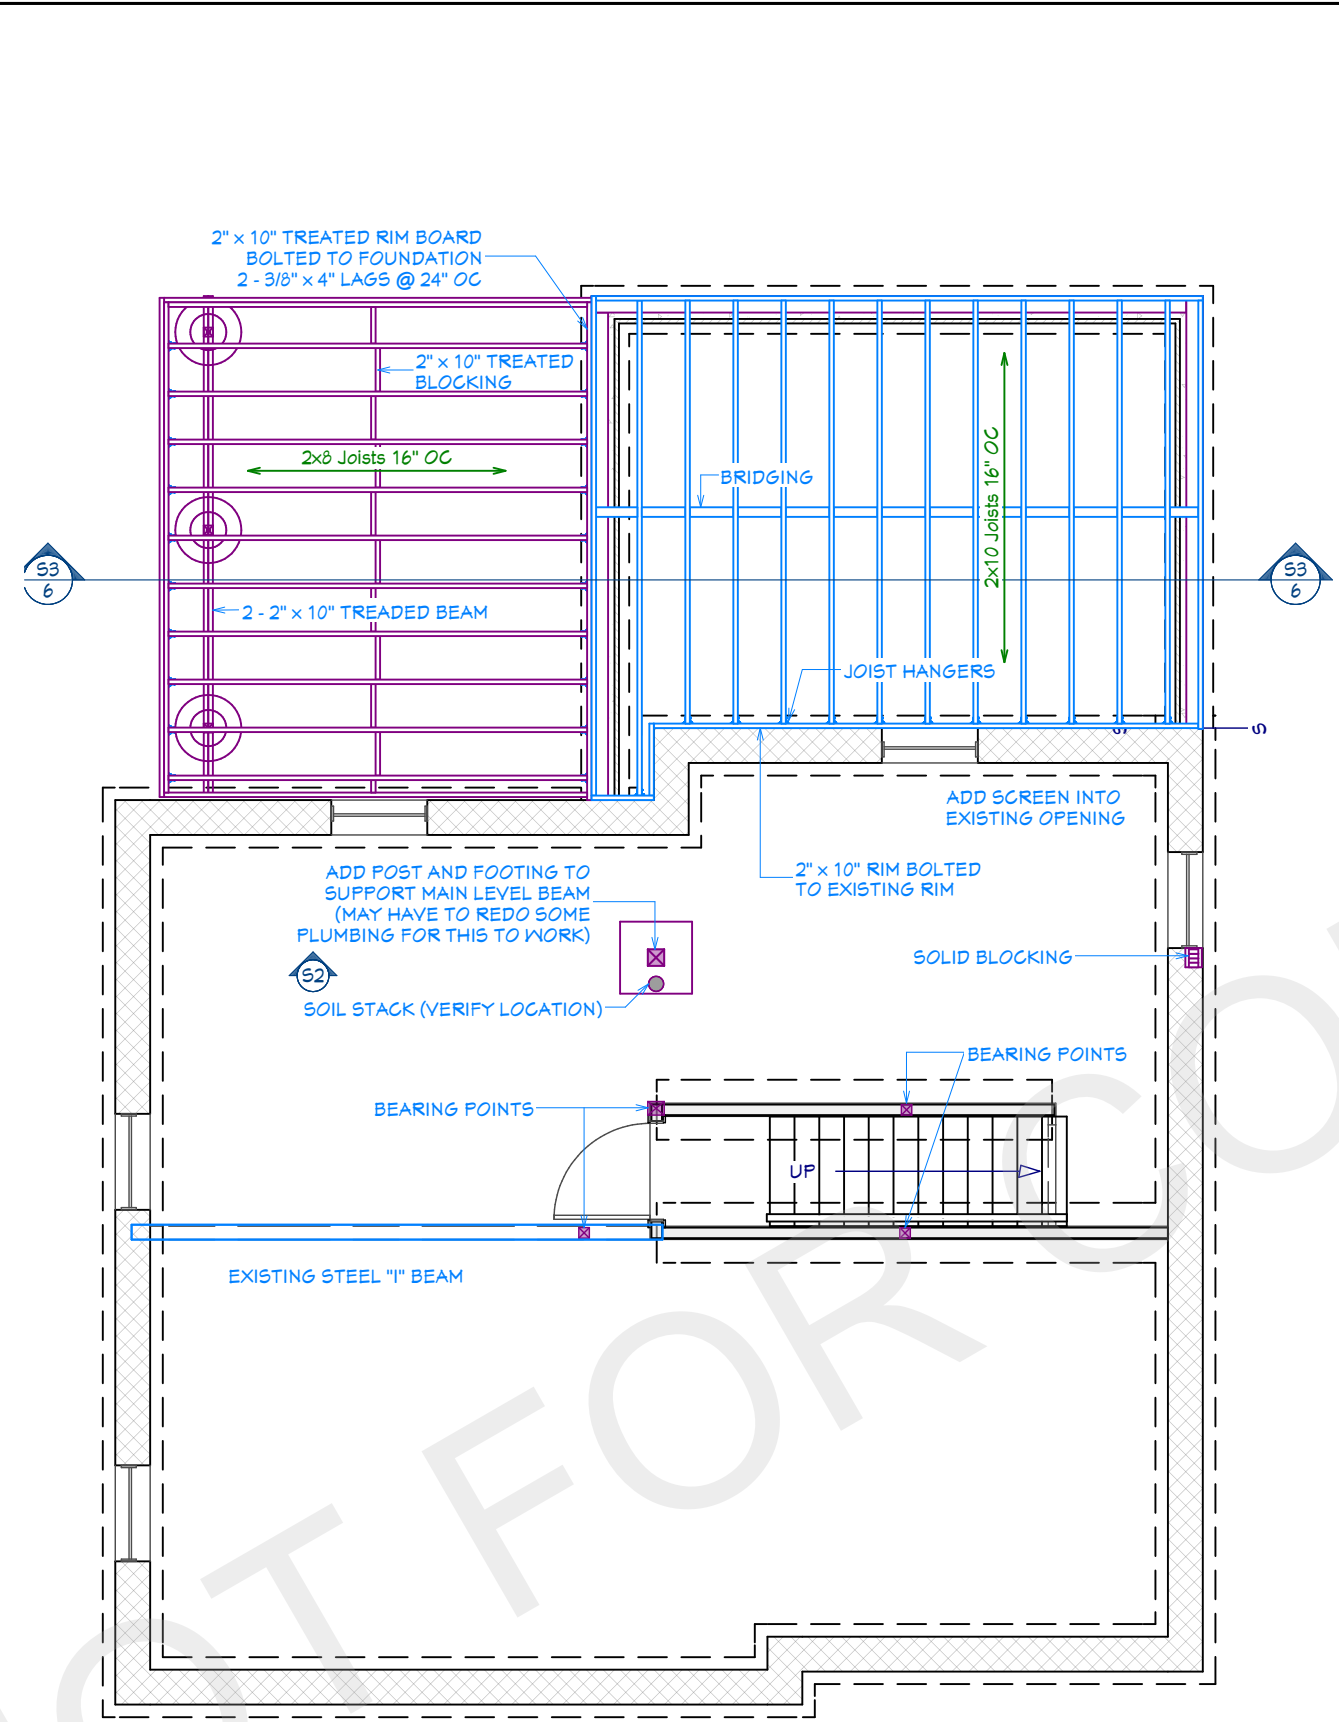

○ Lower Level Plan  
 3/16 in = 1 ft

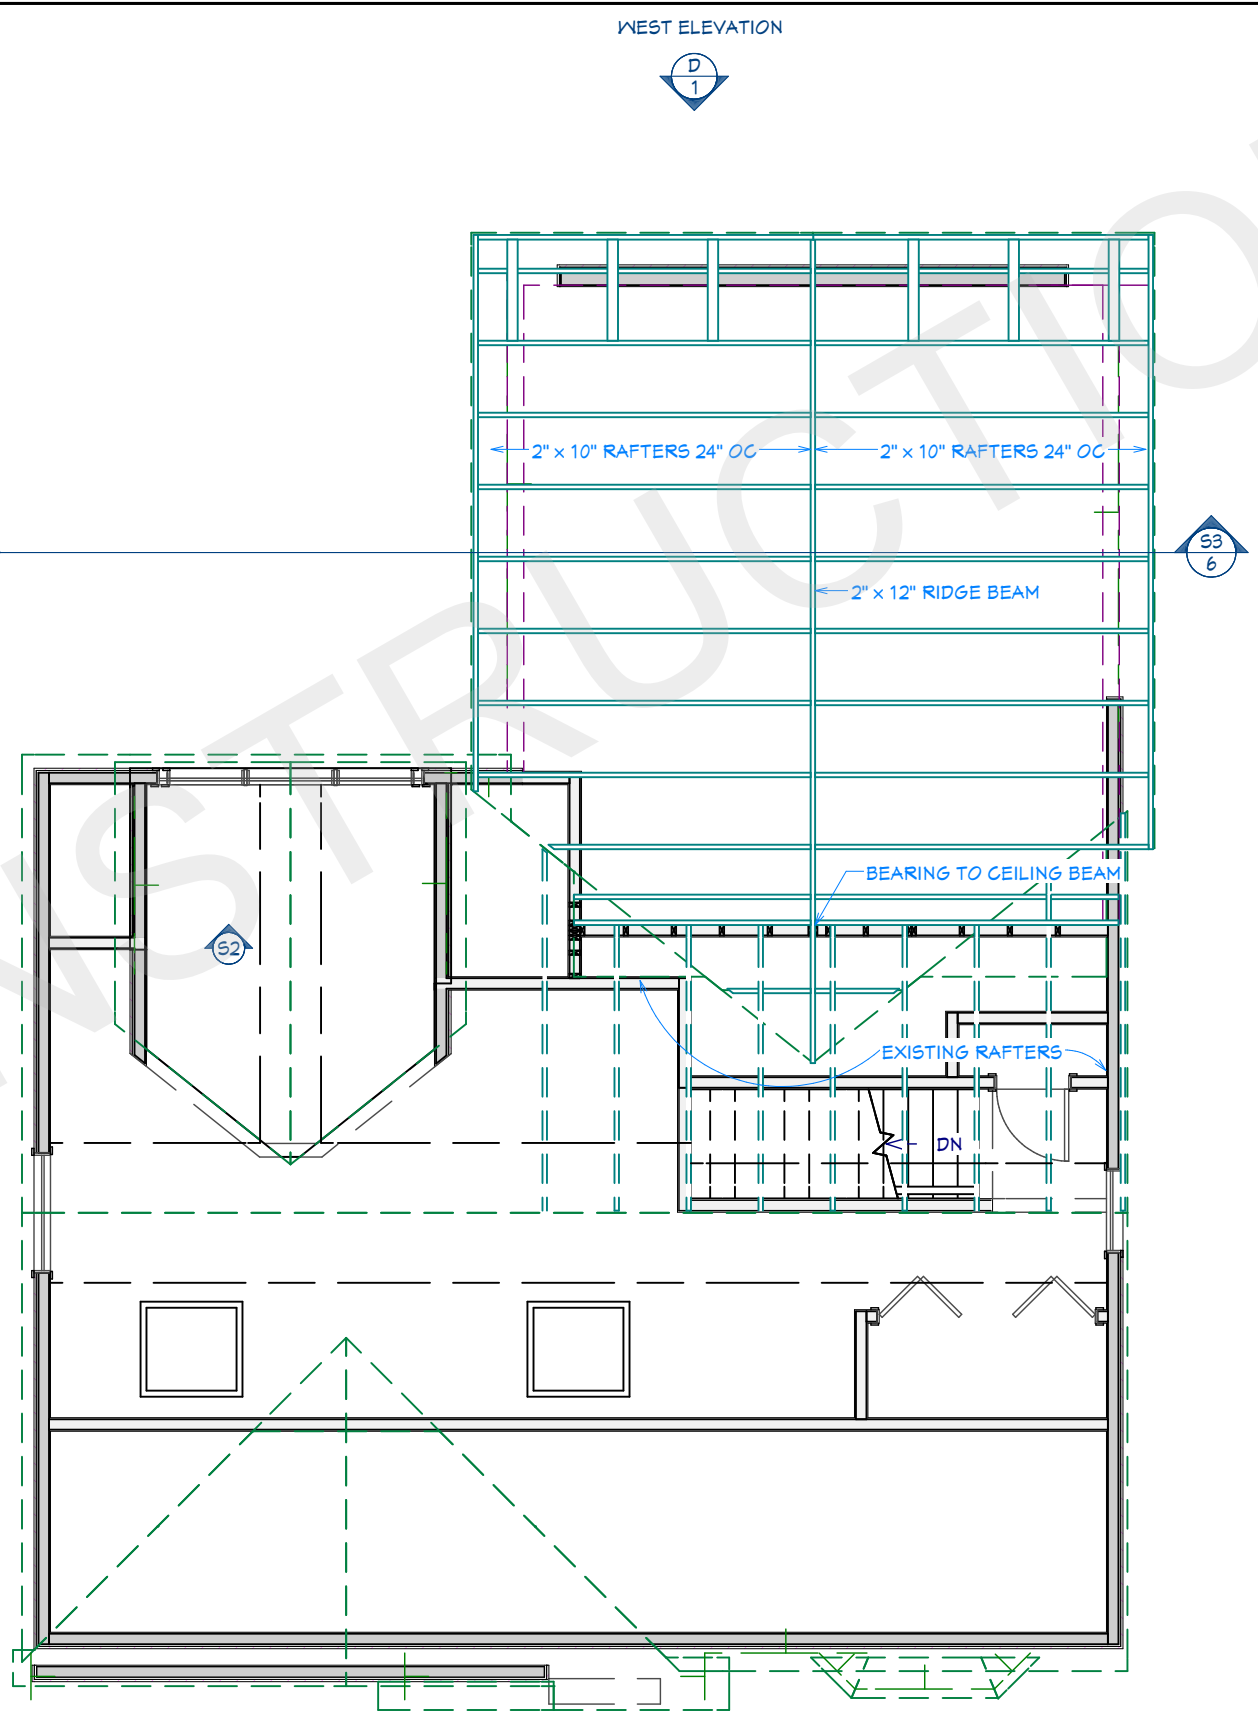

○ Upper Level Plan  
 3/16 in = 1 ft

WEST ELEVATION



REMODELING PLANS FOR:  
 Kitchen Addition Demo  
 Any State US  
 Anywhere, ST, 12345


PAGE TITLE:  
 Lower and Upper Level  
 Framing Plans

DRAWN BY:  
 DTB  
 DATE:  
 10/13/2023  
 SCALE:  
 3/16" = 1'0"  
 SHEET #:

5

3D VIEWS ARE NOT TO SCALE AND MAY NOT REFLECT EXACTLY WHAT IS AVAILABLE FOR THE PROJECT. RENDER VIEWS ARE REPRESENTATIONS OF WHAT THE VIEW COULD LOOK LIKE, NOT WHAT IT WILL LOOK LIKE. 2D VIEWS ALWAYS SUPERCEDE 3D VIEWS


**CHIEF EXPERTS**  
 12304 Junction Road,  
 Minnetonka, MN, 55343  
 PHONE: 952-451-9911 EMAIL: dan@chiefexperts.com

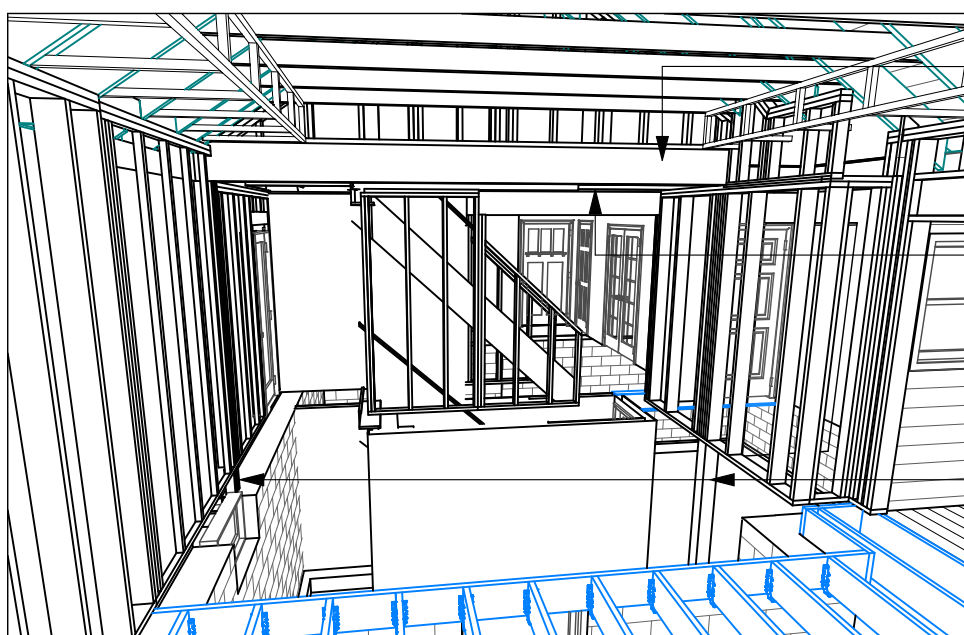

3 - 1-3/4" x 11-7/8" Lam Beam Headers

Metal Joist Hangers For Existing Floor Joists to New Beam

Post in Lower Level for Header Support

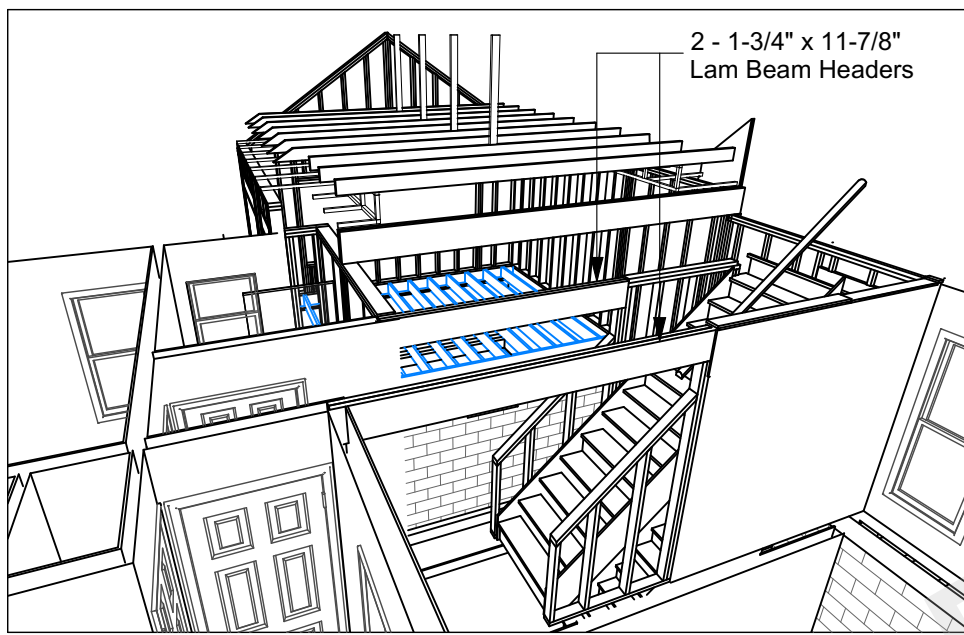


2 - 1-3/4" x 11-7/8" Lam Beam Headers


STEPS TBD

DOUBLE 2" x 8" RIM JOISTS  
 METAL JOIST HANGERS

5/4" x 6" DECKING  
 2" x 8" TREATED DECK JOISTS

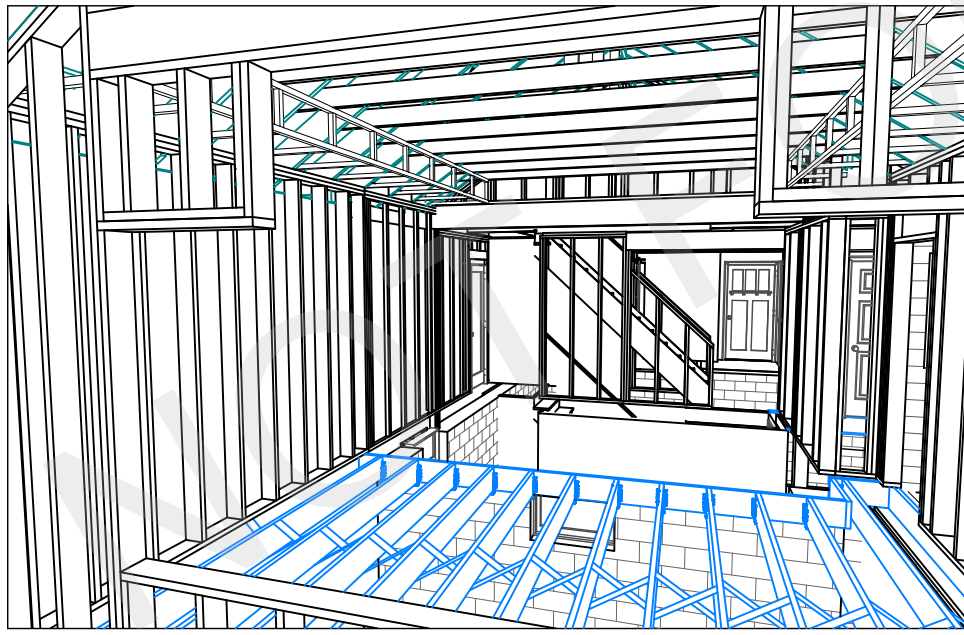

12" x 42" CONCRETE OR HELICAL PIER

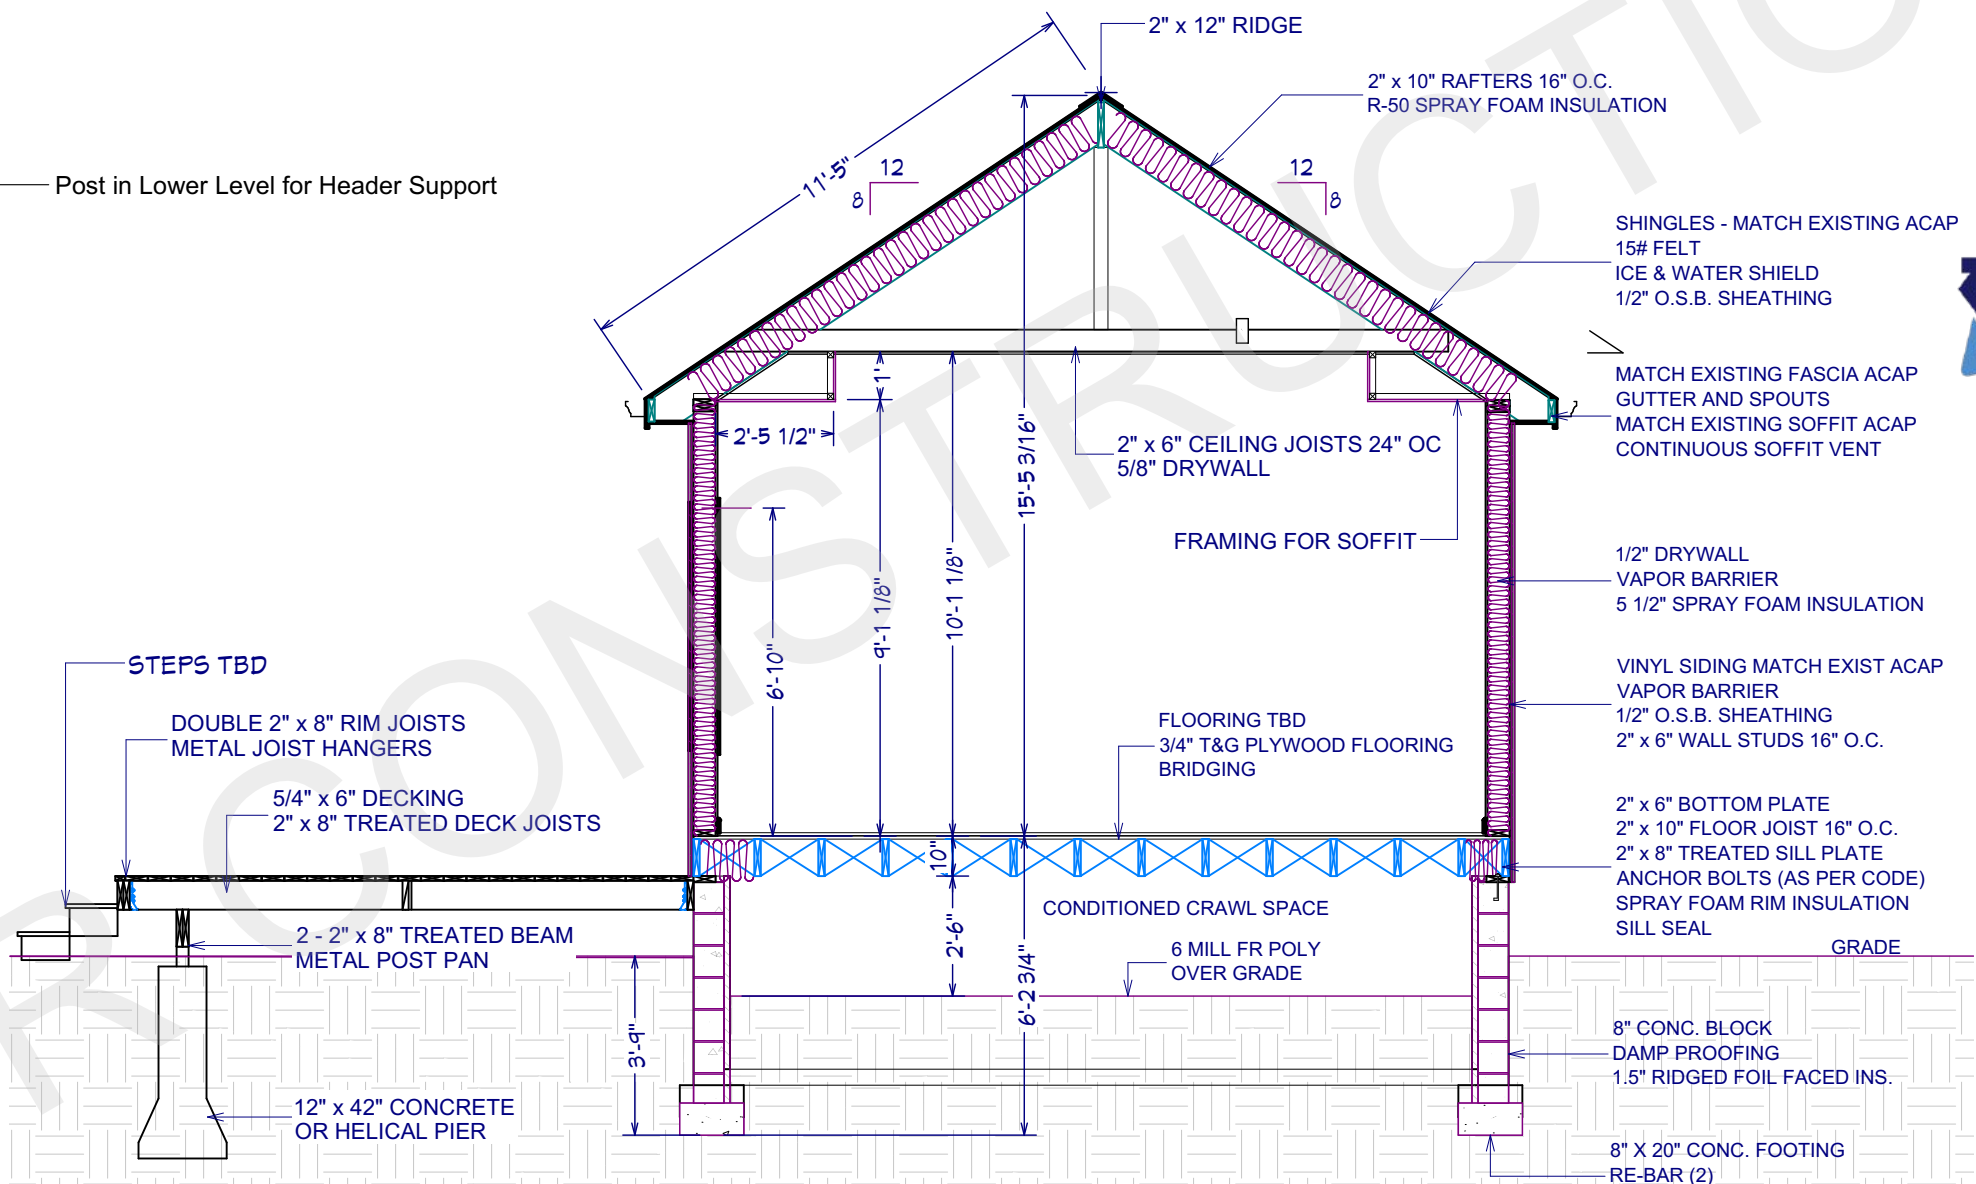

**S3 FRAMING SECTION**  
 1/4" = 1' (IF POSSIBLE)

REMODELING PLANS FOR:  
**Kitchen Addition Demo**  
 Any State US  
 Anywhere, ST, 12345

PAGE TITLE:  
**Framing Section and 3D Views**

DRAWN BY:  
 DTB


DATE:  
 10/13/2023

SCALE:  
 1/4" = 1'0"


SHEET #:  
**6**

3D VIEWS ARE NOT TO SCALE AND MAY NOT REFLECT EXACTLY WHAT IS AVAILABLE FOR THE PROJECT. RENDER VIEWS ARE REPRESENTATIONS OF WHAT THE VIEW COULD LOOK LIKE, NOT WHAT IT WILL LOOK LIKE. 2D VIEWS ALWAYS SUPERCEDE 3D VIEWS


**CHIEF EXPERTS**  
 12304 Junction Road,  
 Minnetonka, MN, 55343  
 PHONE: 952-451-9811 EMAIL: dan@chiefexperts.com

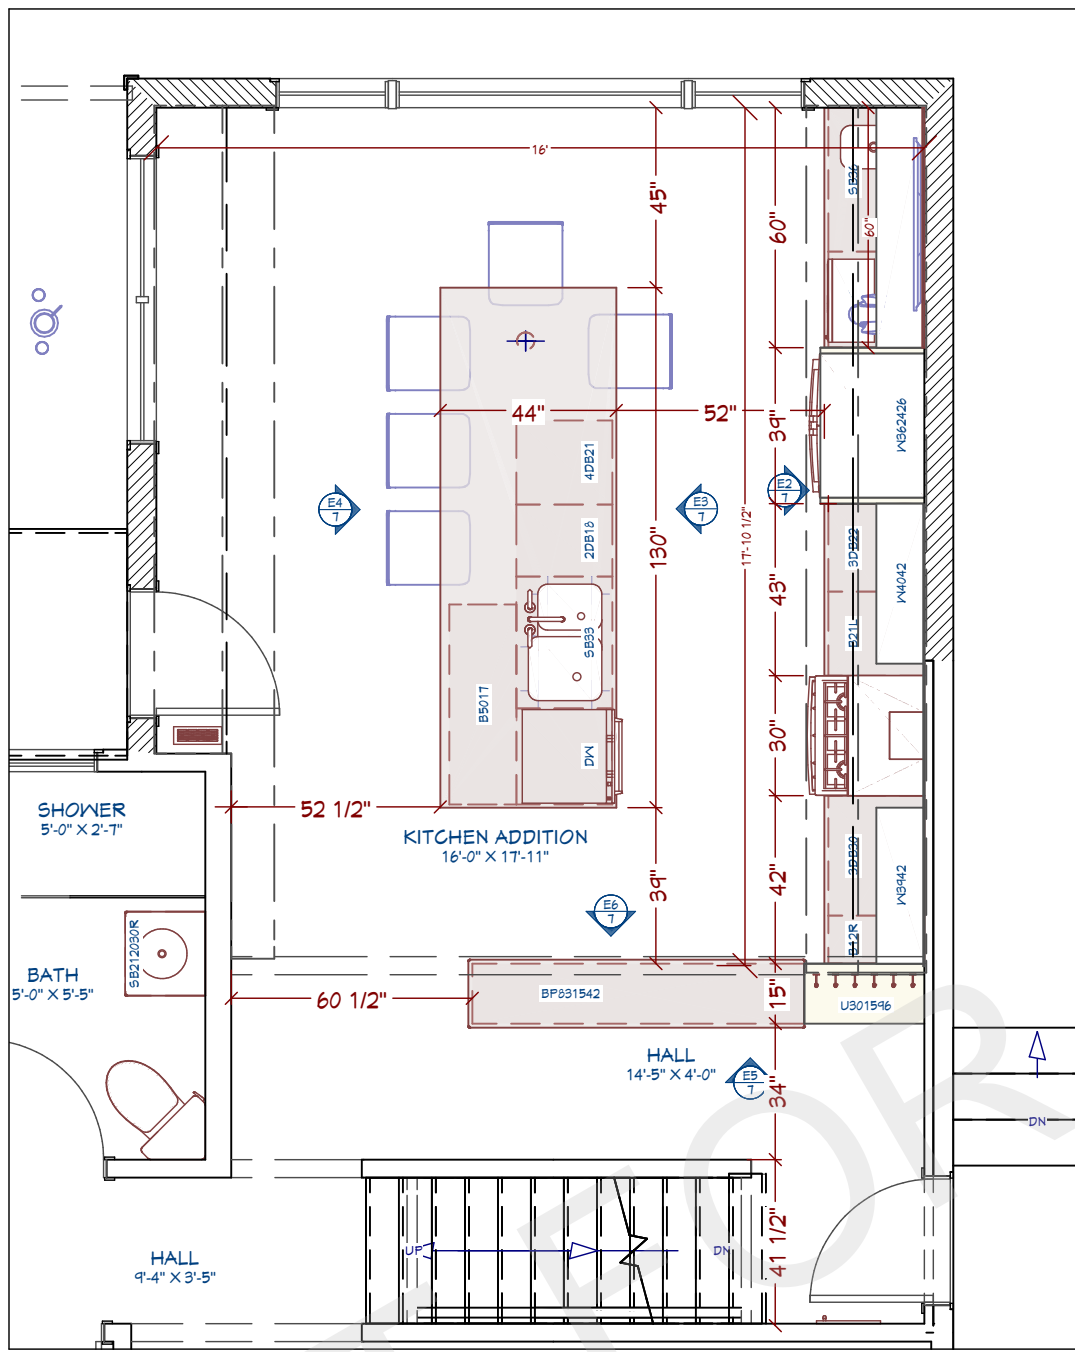


**Kitchen Plan**  
 1/4 in = 1 ft

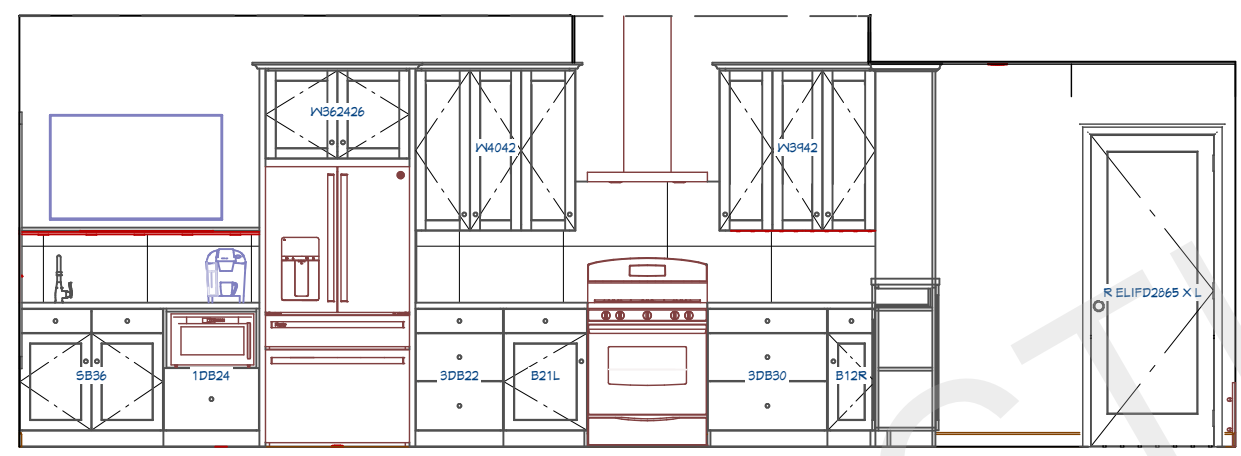


**E2 Main Cabinets**  
 1/4 in = 1 ft

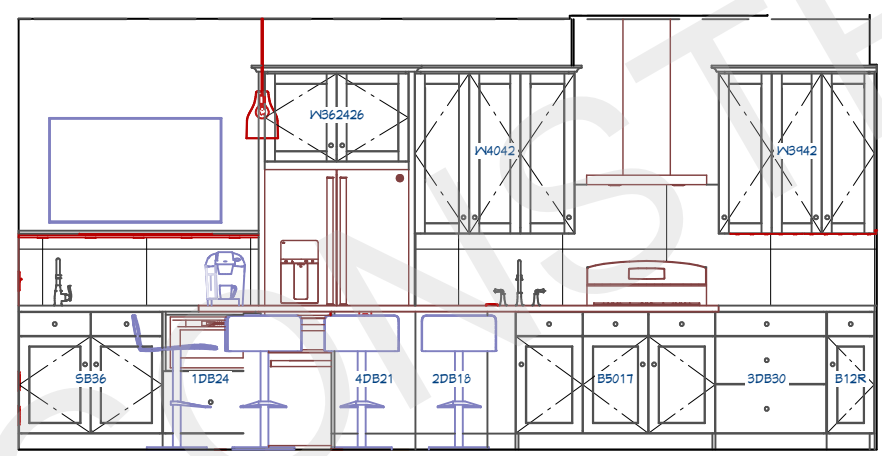


**E4 Island Facing Main Cabinets**  
 1/4 in = 1 ft

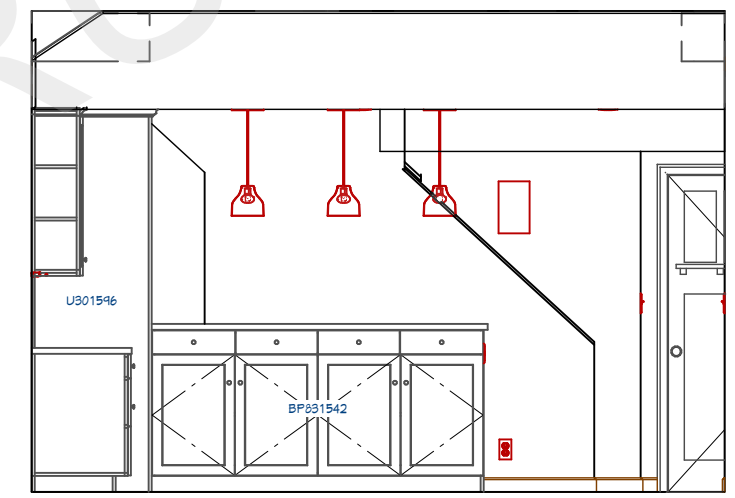

**E6 Kitchen Facing Stairs**  
 1/4 in = 1 ft

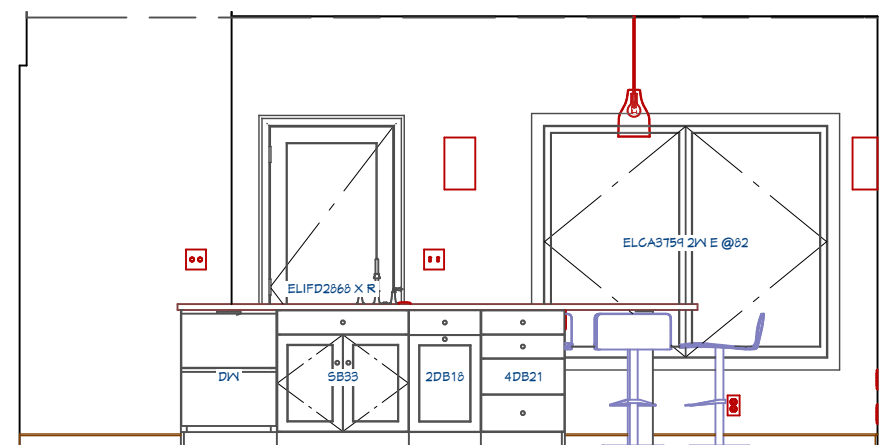

**E3 Island Facing Sink**  
 1/4 in = 1 ft

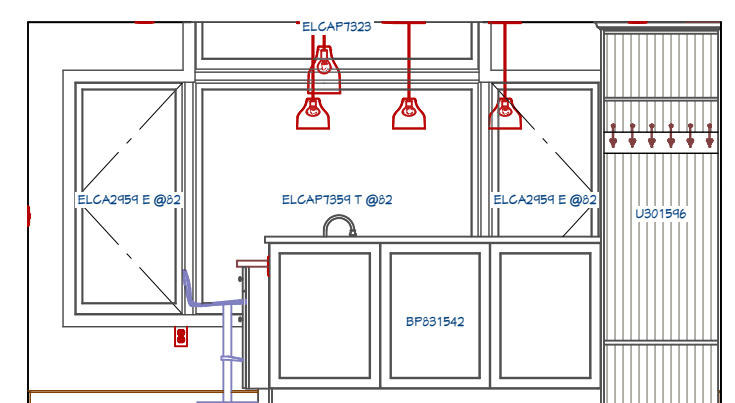

**E5 Hall Facing Coat Cabinet**  
 1/4 in = 1 ft

**Note: Final Cabinet and Countertop Plans to be Submitted by Modern Design Cabinetry**

REMODELING PLANS FOR:  
**Kitchen Addition Demo**  
 Any State US  
 Anywhere, ST, 12345

PAGE TITLE:  
**Kitchen Cabinet Plan**

DRAWN BY:  
 DTB  
 DATE:  
 10/13/2023  
 SCALE:  
 1/4" = 1'0"  
 SHEET #:  
**7**



3D VIEWS ARE NOT TO SCALE AND MAY NOT REFLECT EXACTLY WHAT IS AVAILABLE FOR THE PROJECT. RENDER VIEWS ARE REPRESENTATIONS OF WHAT THE VIEW COULD LOOK LIKE, NOT WHAT IT WILL LOOK LIKE. 2D VIEWS ALWAYS SUPERCEDE 3D VIEWS

**CHIEF EXPERTS**  
 12304 Junction Road,  
 Minnetonka, MN, 55343  
 PHONE: 952-451-9811 EMAIL: dan@chiefexperts.com

REMODELING PLANS FOR:  
 Kitchen Addition Demo  
 Any State US  
 Anywhere, ST, 12345

PAGE TITLE:  
 3D Kitchen Views


DRAWN BY:  
 DTB  
 DATE:  
 10/13/2023  
 SCALE:  
 1/4" = 1'0"  
 SHEET #:

8




3D VIEWS ARE NOT TO SCALE AND MAY NOT REFLECT EXACTLY WHAT IS AVAILABLE FOR THE PROJECT. RENDER VIEWS ARE REPRESENTATIONS OF WHAT THE VIEW COULD LOOK LIKE, NOT WHAT IT WILL LOOK LIKE. 2D VIEWS ALWAYS SUPERCEDE 3D VIEWS


**CHIEF EXPERTS**  
 12304 Junction Road,  
 Minnetonka, MN, 55343  
 PHONE: 952-451-9811 EMAIL: dan@chiefexperts.com

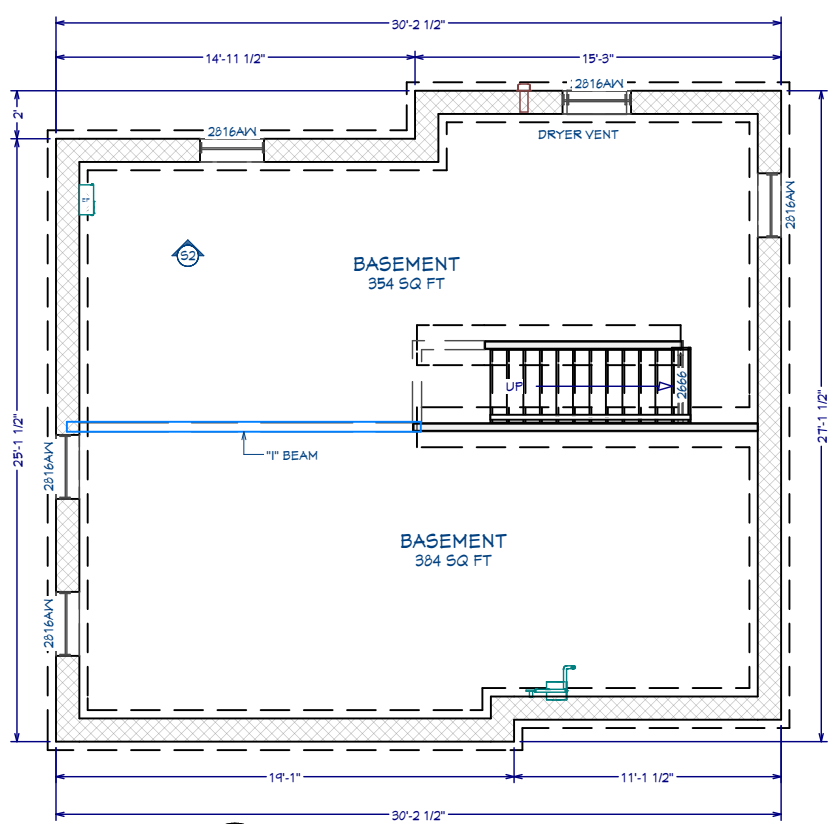

**A** EXISTNG LOWER LEVEL  
 1/8 in = 1 ft

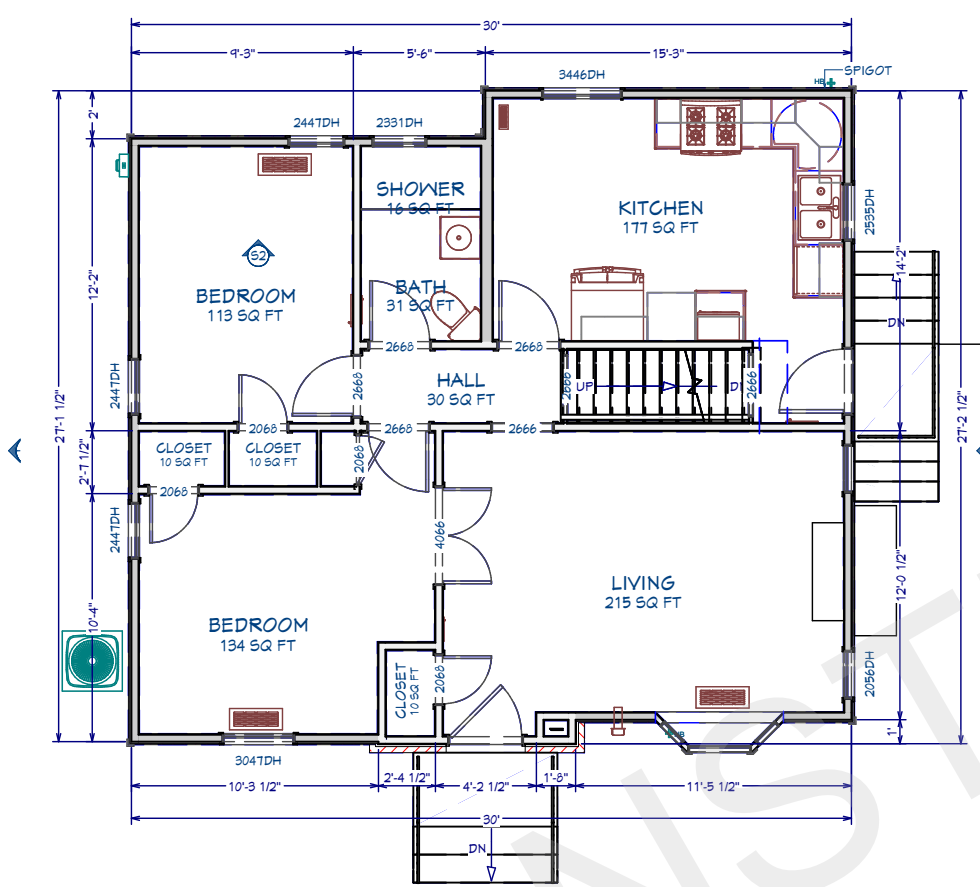

**B** EXISTNG MAIN LEVEL  
 1/8 in = 1 ft

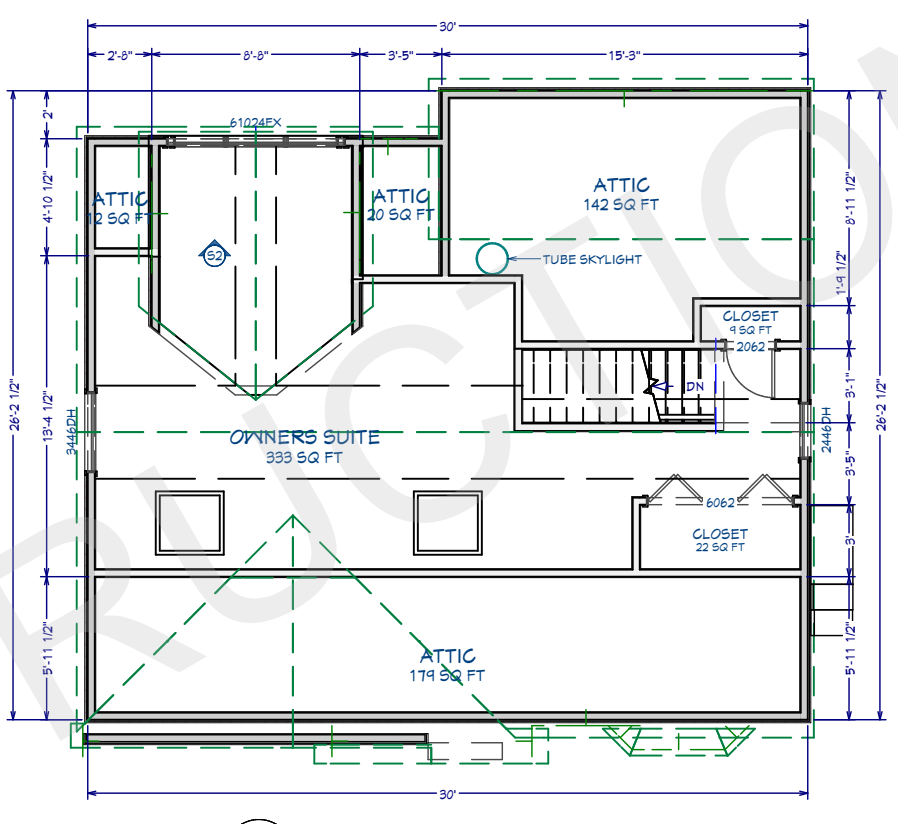

**C** EXISTNG UPPER LEVEL  
 1/8 in = 1 ft



**B** NORTH ELEVATION  
 1/8 in = 1 ft



**D** EAST ELEVATION  
 1/8 in = 1 ft



**C** SOUTH ELEVATION  
 1/8 in = 1 ft

REMODELING PLANS FOR:  
 Kitchen Addition Demo  
 Any State US  
 Anywhere, ST, 12345

PAGE TITLE:  
 As-Built Plans

DRAWN BY:  
 DTB  
 DATE:  
 10/13/2023  
 SCALE:  
 1/4" = 1'0"  
 SHEET #:

**9**