



LIFEPOINTE BAPTIST

186 WISES ROAD, BUDERIM QLD



Lifepointe
BAPTIST CHURCH

The concepts and information contained in this document are the copyright of Kearney Architecture. Use or copying of the document in whole or in part without the written permission of Kearney Architecture constitutes an infringement of copyright.

PROJECT
LIFEPOINTE BAPTIST CHURCH

DRAWING NAME
COVER SHEET

DRAWING NO.
000-01

SCALE
PROJECT NO. 1080

22/05/2024 9:53:56 AM



LifePointe
BAPTIST CHURCH

The concepts and information contained in this document are the copyright of Kearney Architecture. Use or copying of the document in whole or in part without the written permission of Kearney Architecture constitutes an infringement of copyright.

PROJECT
LIFEPOINTE BAPTIST CHURCH


DRAWING NAME
3D VIEWS - SHEET 1

DRAWING NO.
010-01

SCALE
PROJECT NO. 1080

22/05/2024 9:53:56 AM



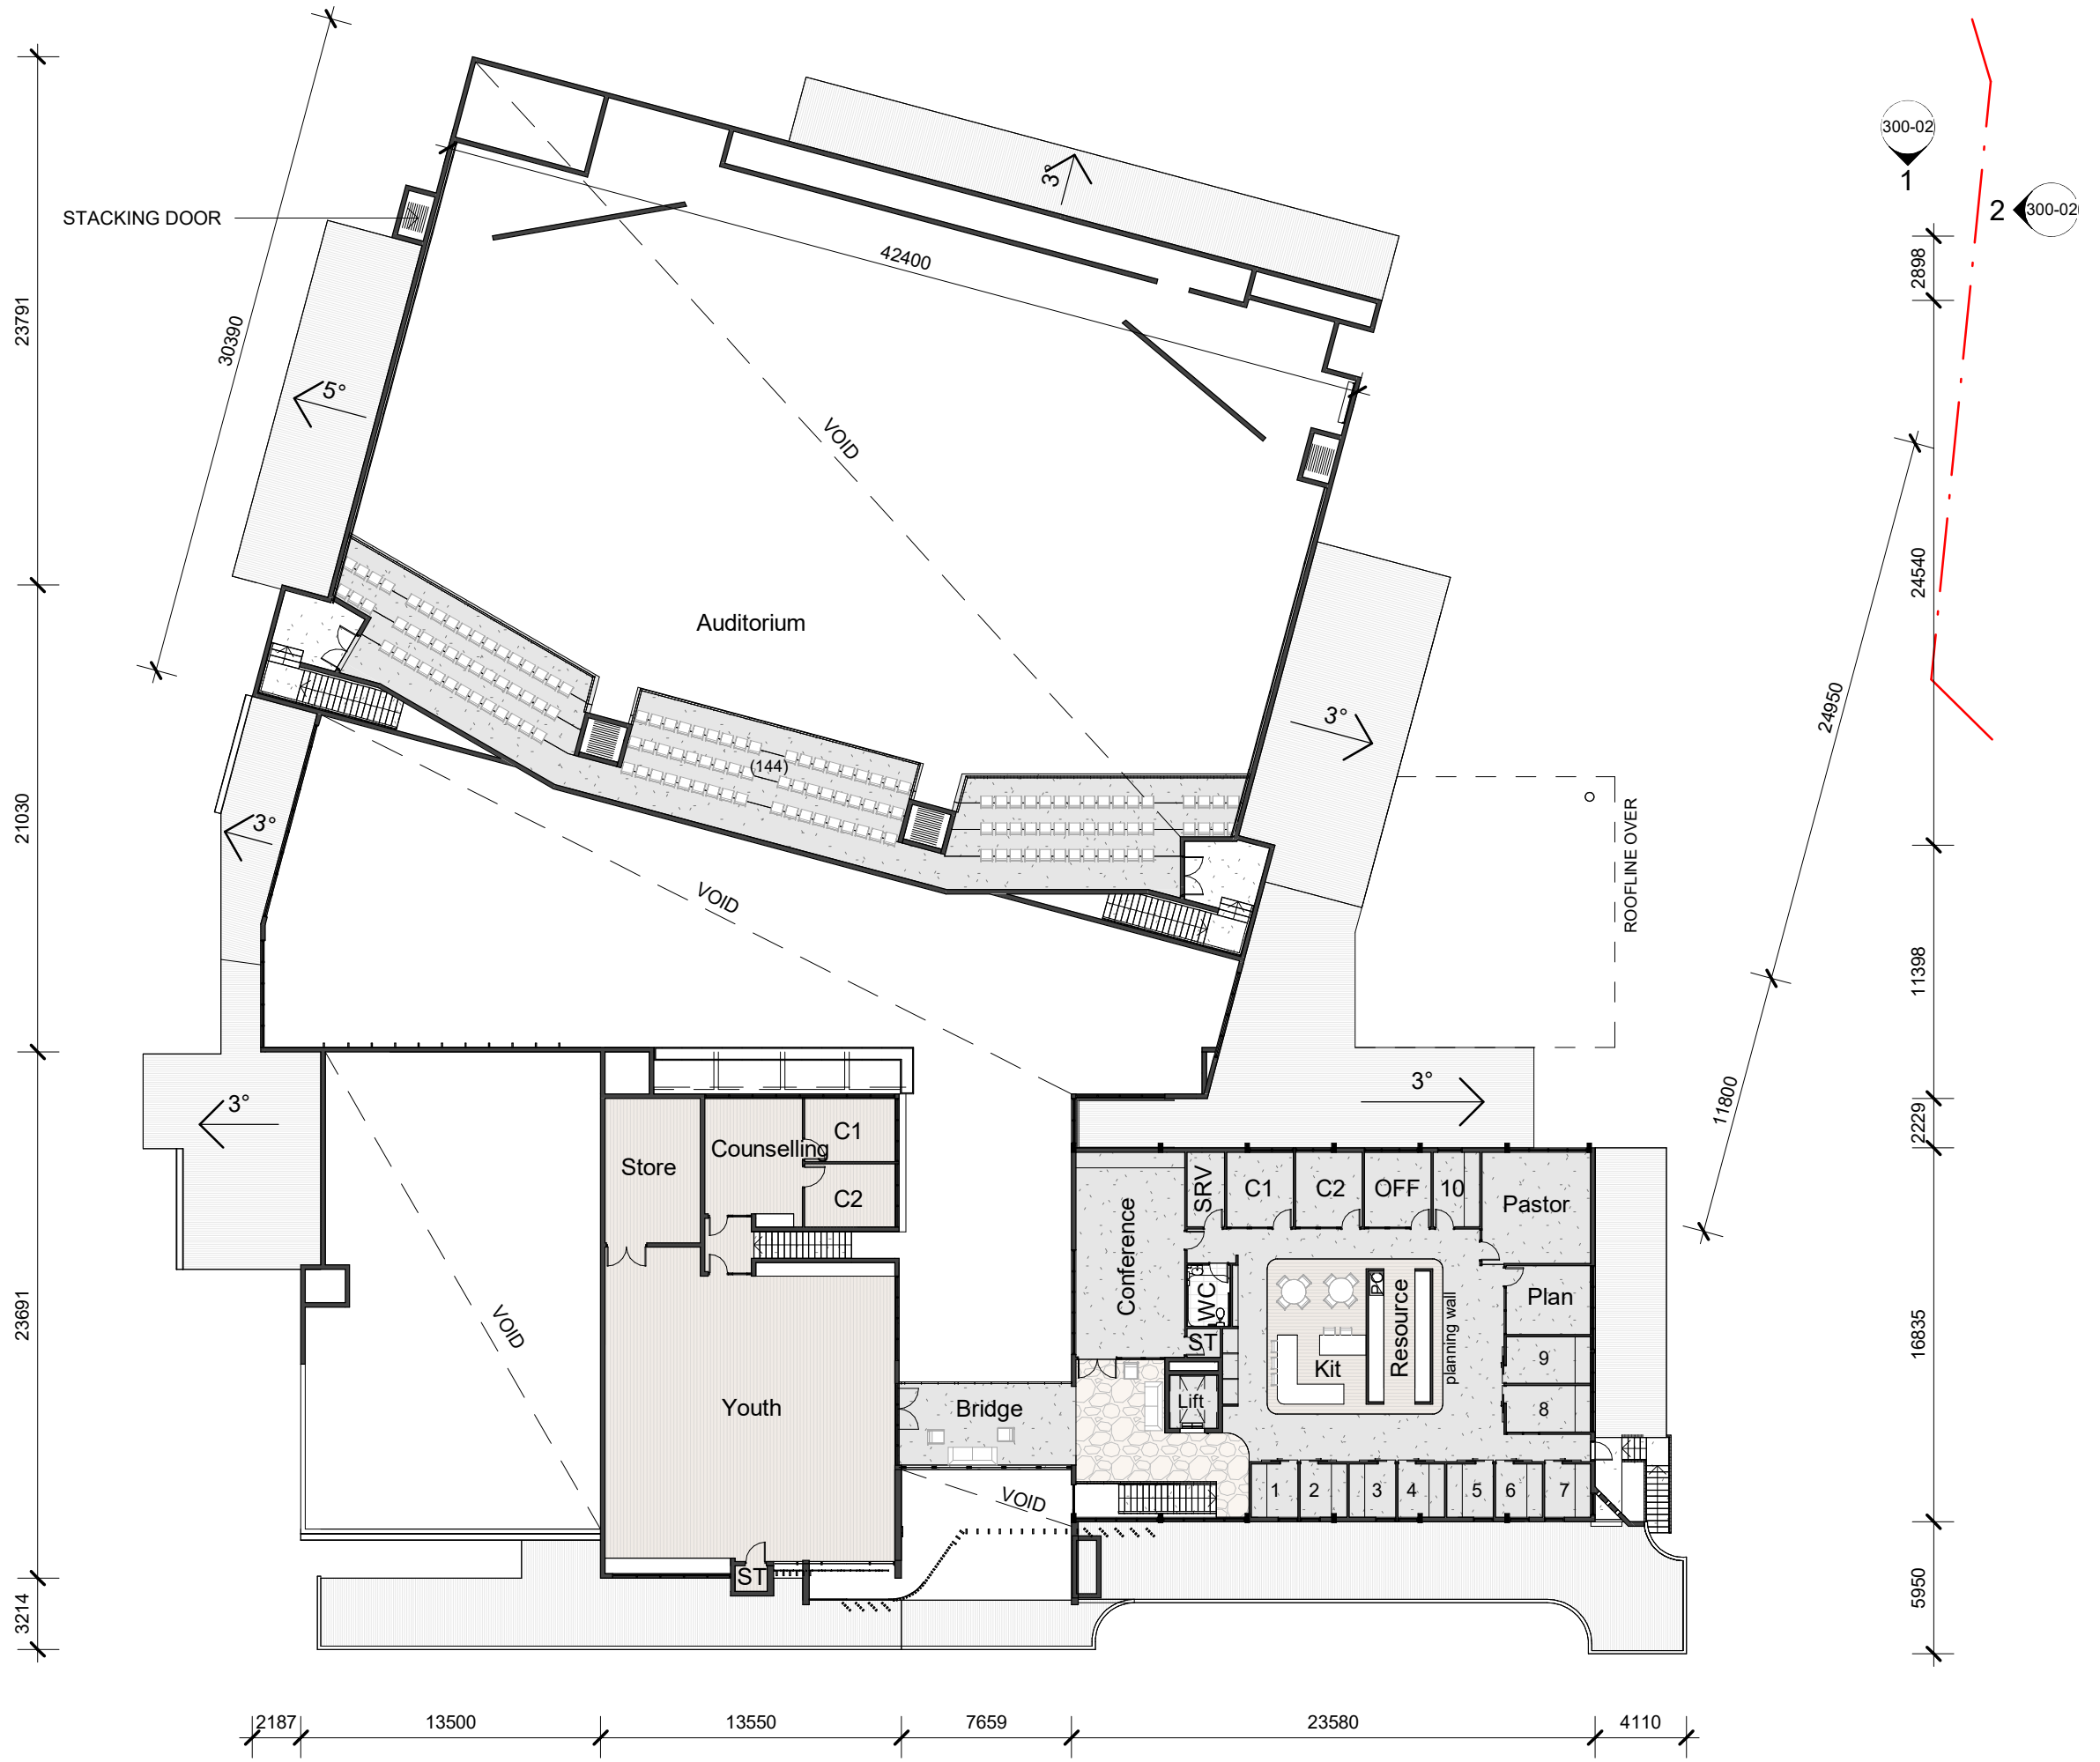

1 FIRST FLOOR PLAN
1 : 300



Lifepointe
BAPTIST CHURCH

The concepts and information contained in this document are the copyright of Kearney Architecture. Use or copying of the document in whole or in part without the written permission of Kearney Architecture constitutes an infringement of copyright.

PROJECT

LIFEPOINTE BAPTIST CHURCH

DRAWING NAME

FLOOR PLAN - LEVEL 1

DRAWING NO.

200-02

SCALE 1 : 300

PROJECT NO. 1080



22/05/2024 9:54:20 AM







