

Project Name  
130 KINGSTON RD E,  
AJAX, ON

Address  
130 KINGSTON RD E,  
AJAX, ON

Notes  
This plan has been created from a Matterport MC250 Pro2 (accurate within +/- 2% within 15' from scan positions).  
While every attempt has been made to ensure the accuracy of the plan, Sky Sight Inc. assumes no liability for any errors, omissions, or misstatements. This plan is for illustrative purposes and should only be used as such.

No.	Revision/Issue	Date



Project Name  
130 KINGSTON RD E,  
AJAX, ON

Project Type  
GROUND FLOOR PLAN

Date  
03 - 10 - 2023

Scale  
1:100

Sheet Number  
A2

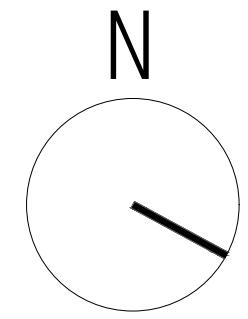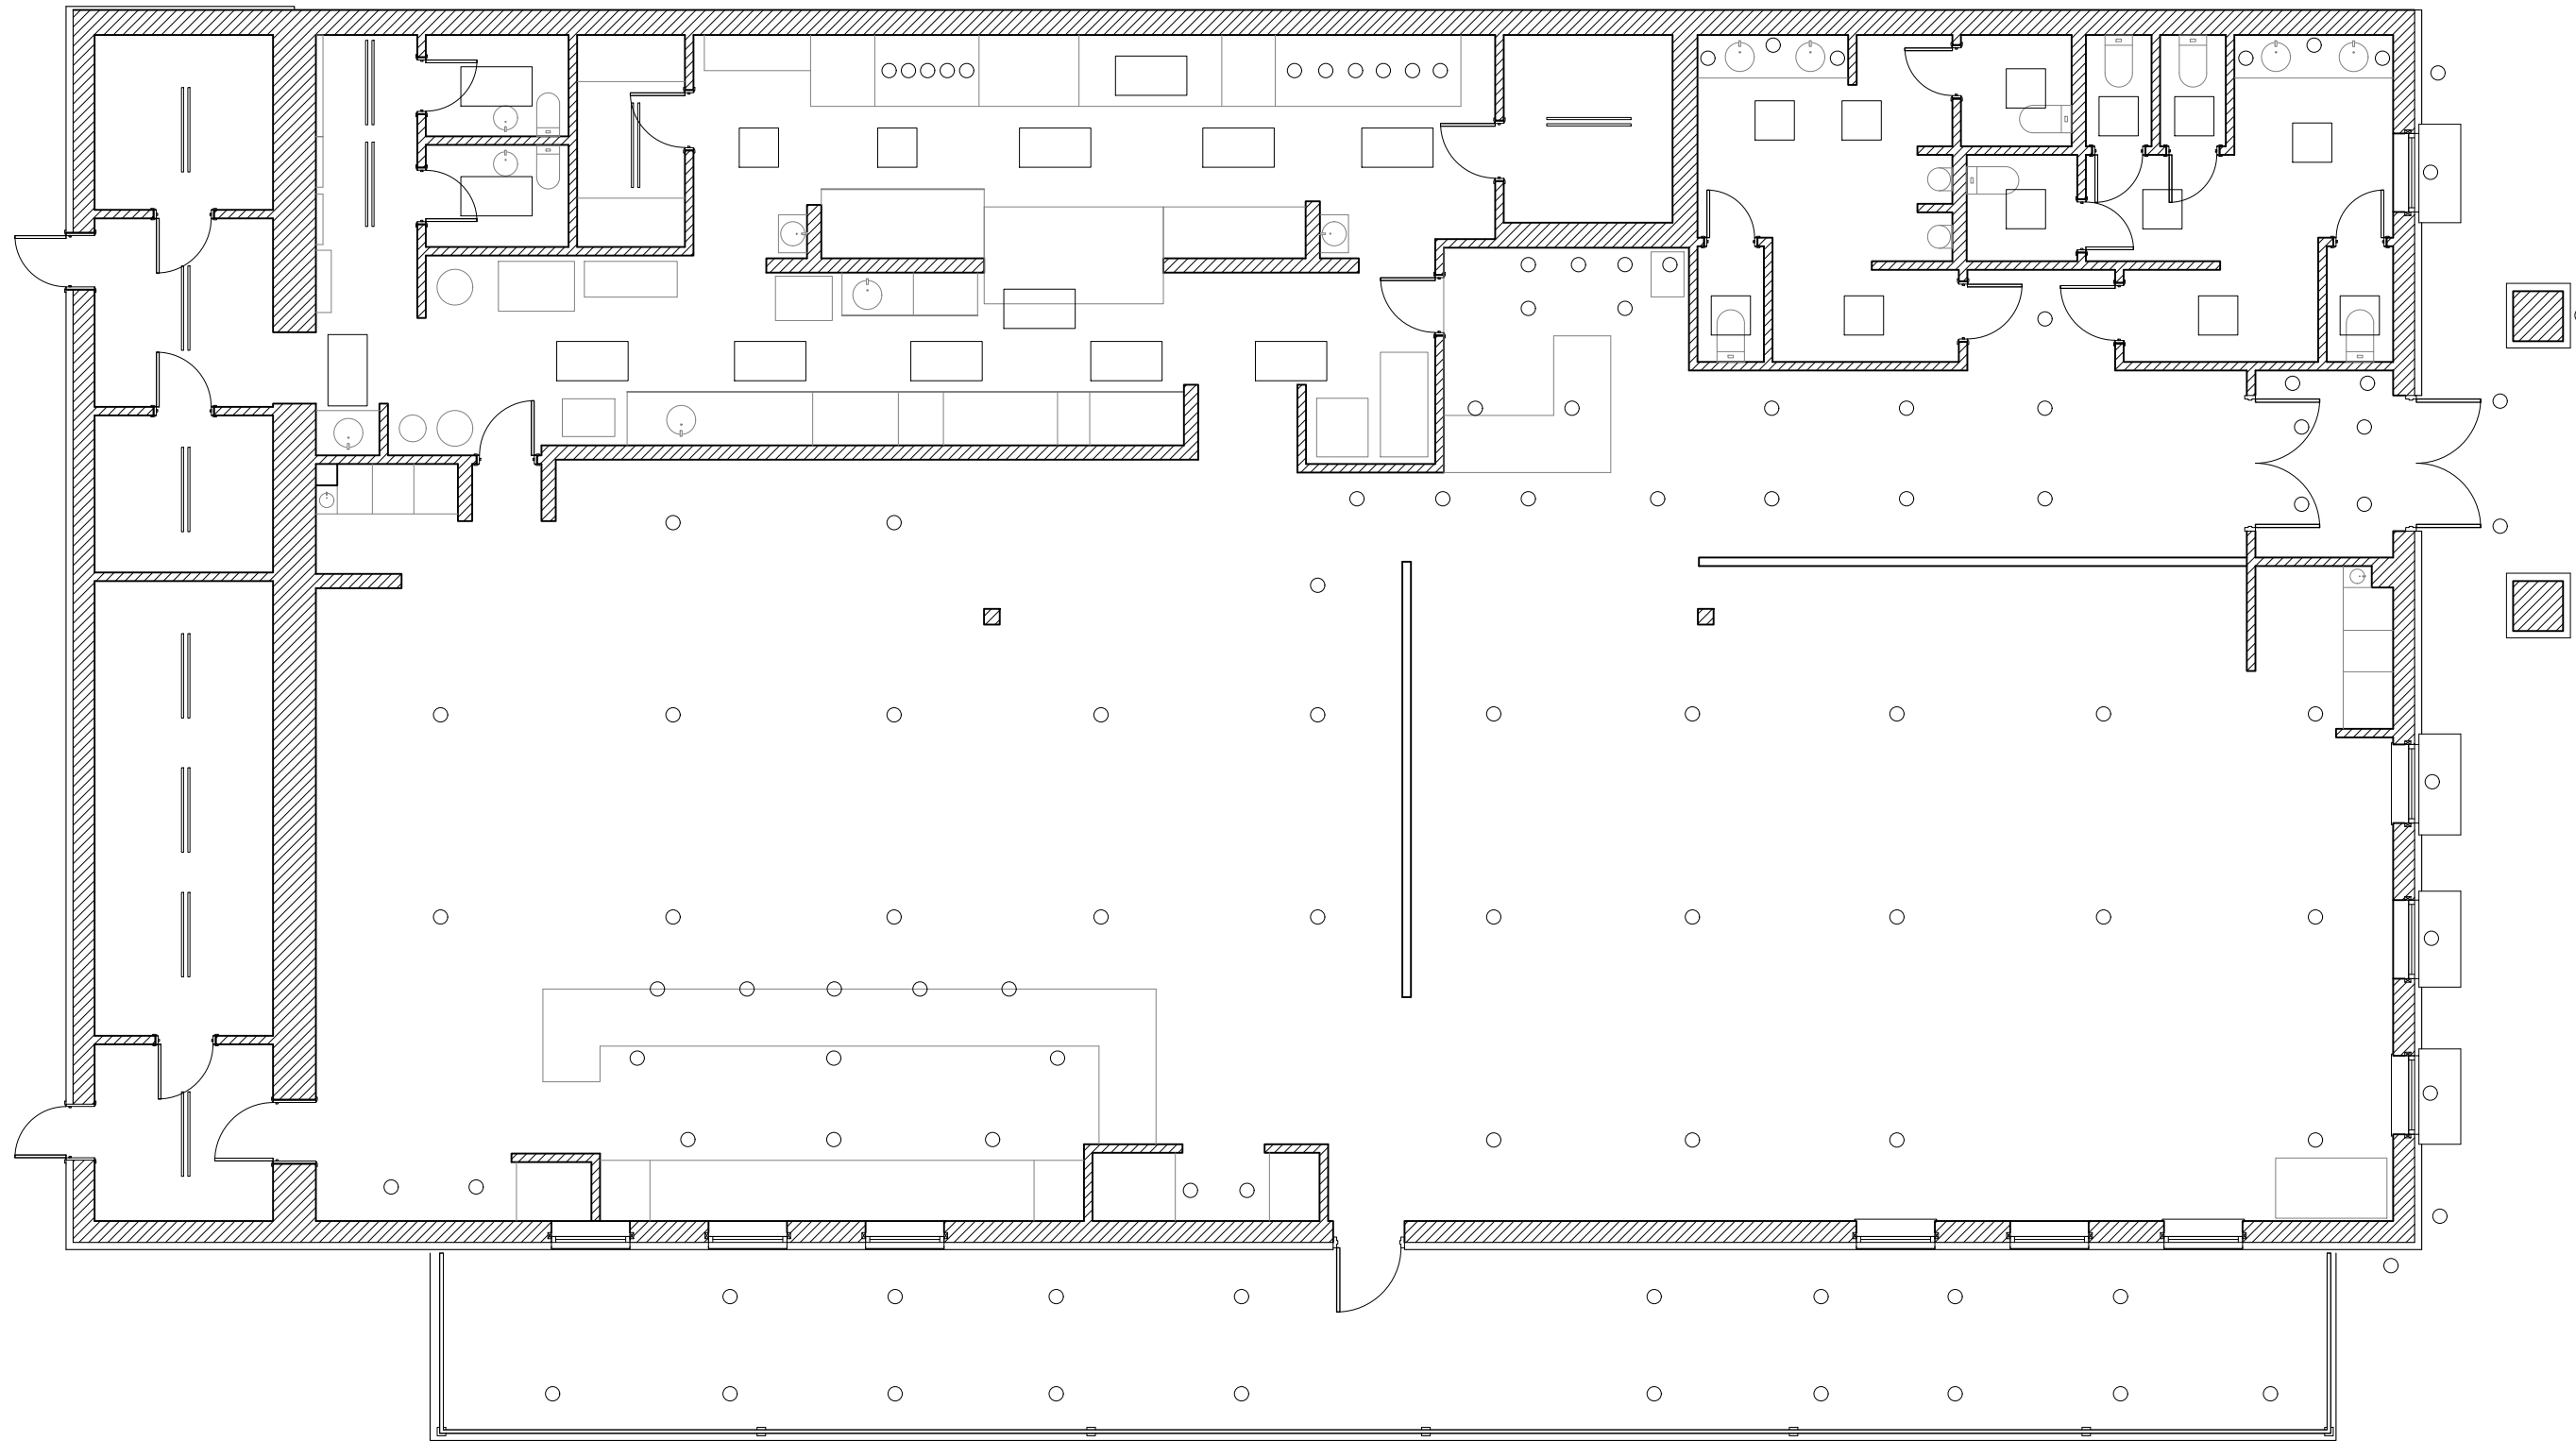

Project Name  
130 KINGSTON RD E,  
AJAX, ON

Address  
130 KINGSTON RD E,  
AJAX, ON

Notes

This plan has been created from a Matterport MC250 Pro2 (accurate within +/- 2% within 15' from scan positions).

While every attempt has been made to ensure the accuracy of the plan, Sky Sight Aerial Solutions Inc. assumes no liability for any errors, omissions, or misstatements. This plan is for illustrative purposes and should only be used as such.

No.	Revision/Issue	Date


Project Name  
130 KINGSTON RD E,  
AJAX, ON

Project Type  
REFLECTED CEILING PLAN  
(GROUND FLOOR)

Date  
03 - 10 - 2023

Scale  
1:100

Sheet Number  
A4

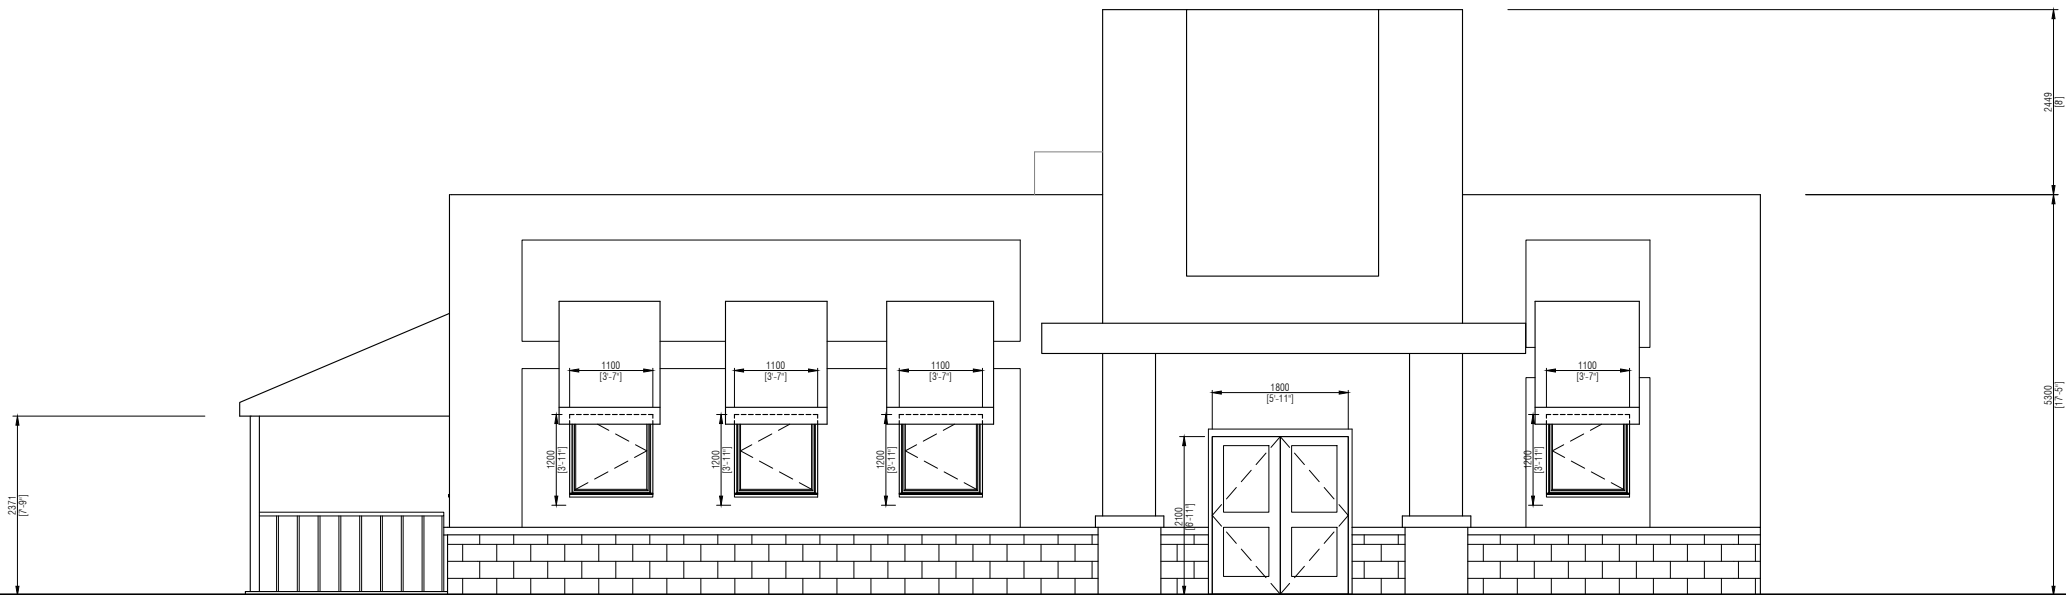

Project Name

130 KINGSTON RD E,  
AJAX, ON

Address

130 KINGSTON RD E,  
AJAX, ON

Notes

This plan has been created from a Matterport MC250 Pro2 (accurate within +/- 2% within 15' from scan positions).

While every attempt has been made to ensure the accuracy of the plan, Sky Sight Inc. assumes no liability for any errors, omissions, or misstatements. This plan is for illustrative purposes and should only be used as such.

No.	Revision/Issue	Date

Project Name

130 KINGSTON RD E,  
AJAX, ON

Project Type

NORTH ELEVATION

Date


03 - 10 - 2023

Scale

1:100

Sheet Number

A5

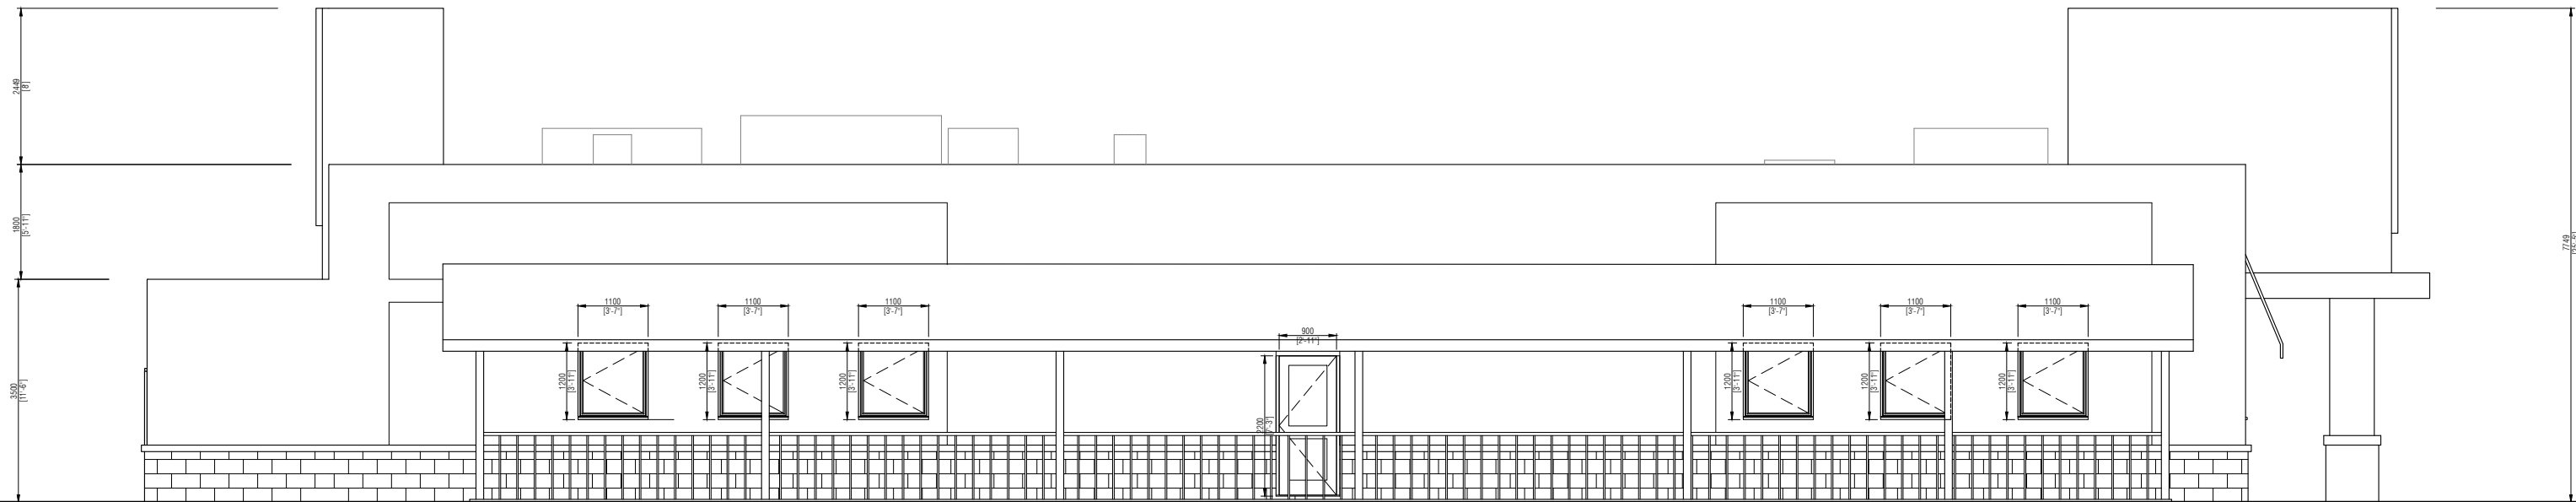

Project Name

130 KINGSTON RD E,  
AJAX, ON

Address

130 KINGSTON RD E,  
AJAX, ON

Notes

This plan has been created from a Matterport MC250 Pro2 (accurate within +/- 2% within 15' from scan positions).

While every attempt has been made to ensure the accuracy of the plan, Sky Sight Inc. assumes no liability for any errors, omissions, or misstatements. This plan is for illustrative purposes and should only be used as such.

No.	Revision/Issue	Date

Project Name

130 KINGSTON RD E,  
AJAX, ON

Project Type

EAST ELEVATION

Date


03 - 10 - 2023

Scale

1:100

Sheet Number

A8

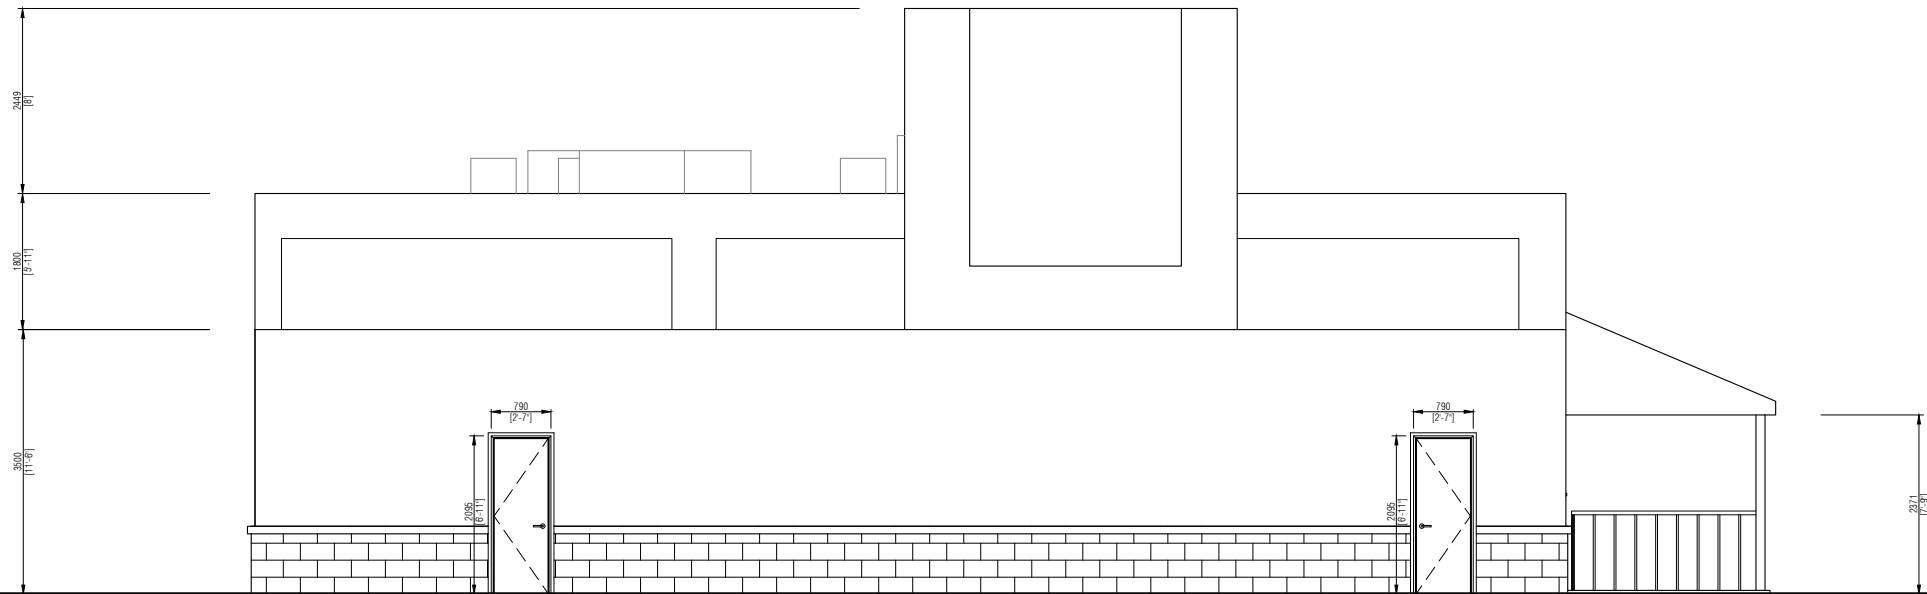

Project Name

130 KINGSTON RD E,  
AJAX, ON

Address

130 KINGSTON RD E,  
AJAX, ON

Notes

This plan has been created from a Matterport MC250 Pro2 (accurate within +/- 2% within 15' from scan positions).

While every attempt has been made to ensure the accuracy of the plan, Sky Sight Inc. assumes no liability for any errors, omissions, or misstatements. This plan is for illustrative purposes and should only be used as such.

No.	Revision/Issue	Date

Project Name

130 KINGSTON RD E,  
AJAX, ON

Project Type

SOUTH ELEVATION

Date


03 - 10 - 2023

Scale

1:100

Sheet Number

A7

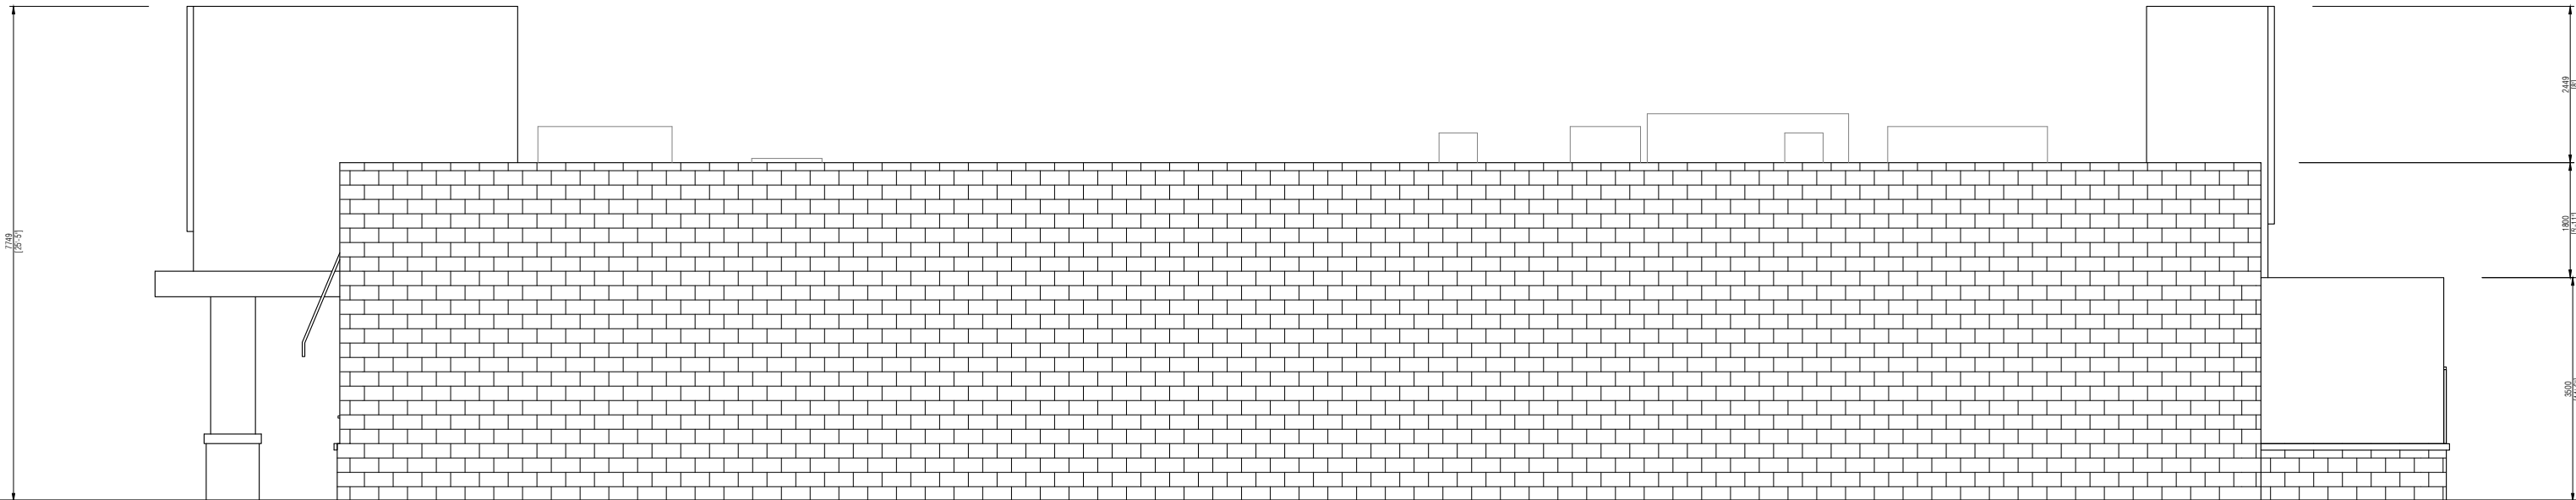

Project Name

130 KINGSTON RD E,  
AJAX, ON

Address

130 KINGSTON RD E,  
AJAX, ON

Notes

This plan has been created from a Matterport MC250 Pro2 (accurate within +/- 2% within 15' from scan positions).

While every attempt has been made to ensure the accuracy of the plan, Sky Sight Inc. assumes no liability for any errors, omissions, or misstatements. This plan is for illustrative purposes and should only be used as such.

No.	Revision/Issue	Date

Project Name

130 KINGSTON RD E,  
AJAX, ON

Project Type

WEST ELEVATION

Date



03 - 10 - 2023

Scale

1:100

Sheet Number

A6

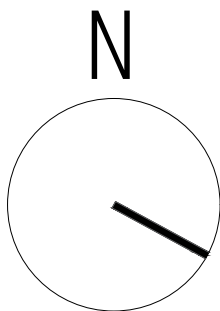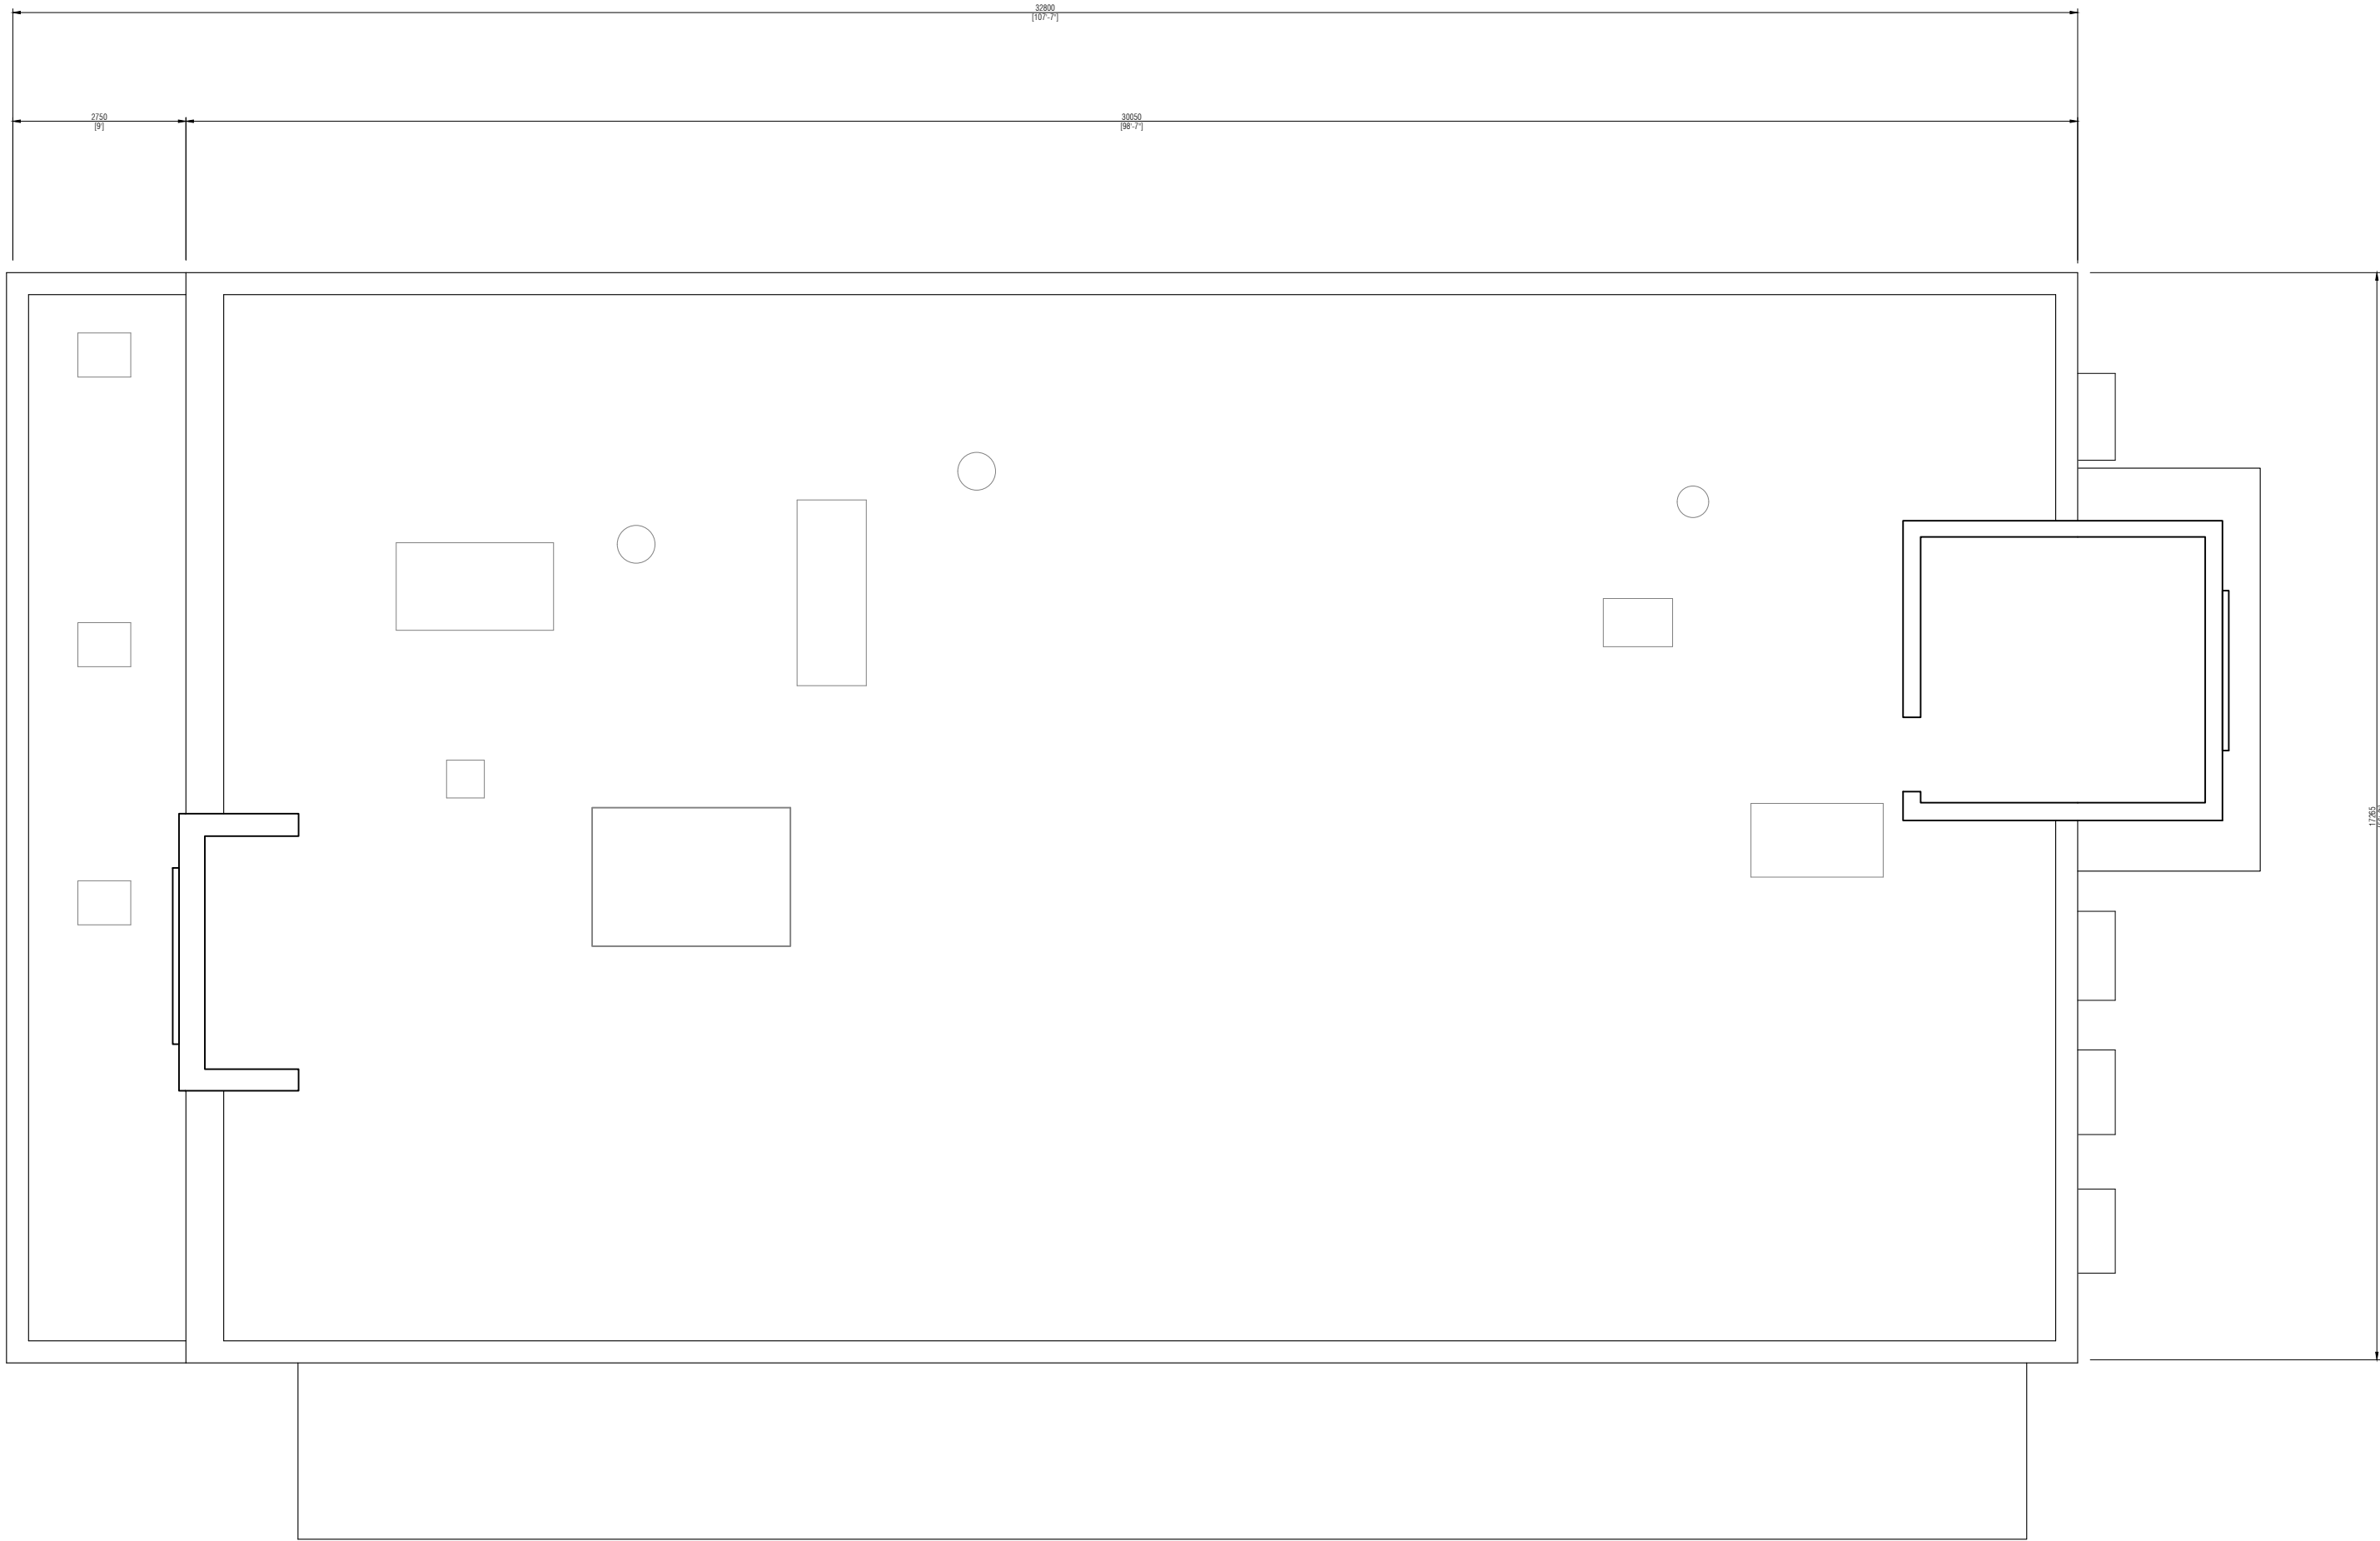

Project Name

130 KINGSTON RD E,  
AJAX, ON

Address

130 KINGSTON RD E,  
AJAX, ON

Notes

This plan has been created from aerial photogrammetry.

While every attempt has been made to ensure the accuracy of the plan, Sky Sight Inc. assumes no liability for any errors, omissions, or misstatements. This plan is for illustrative purposes and should only be used as such.

No.	Revision/Issue	Date

Project Name

130 KINGSTON RD E,  
AJAX, ON

Project Type

ROOF PLAN

Date

03 - 10 - 2023


Scale

1:100

Sheet Number

A3

130\_Kingston\_Rd - All.dwg  
10.03.2023

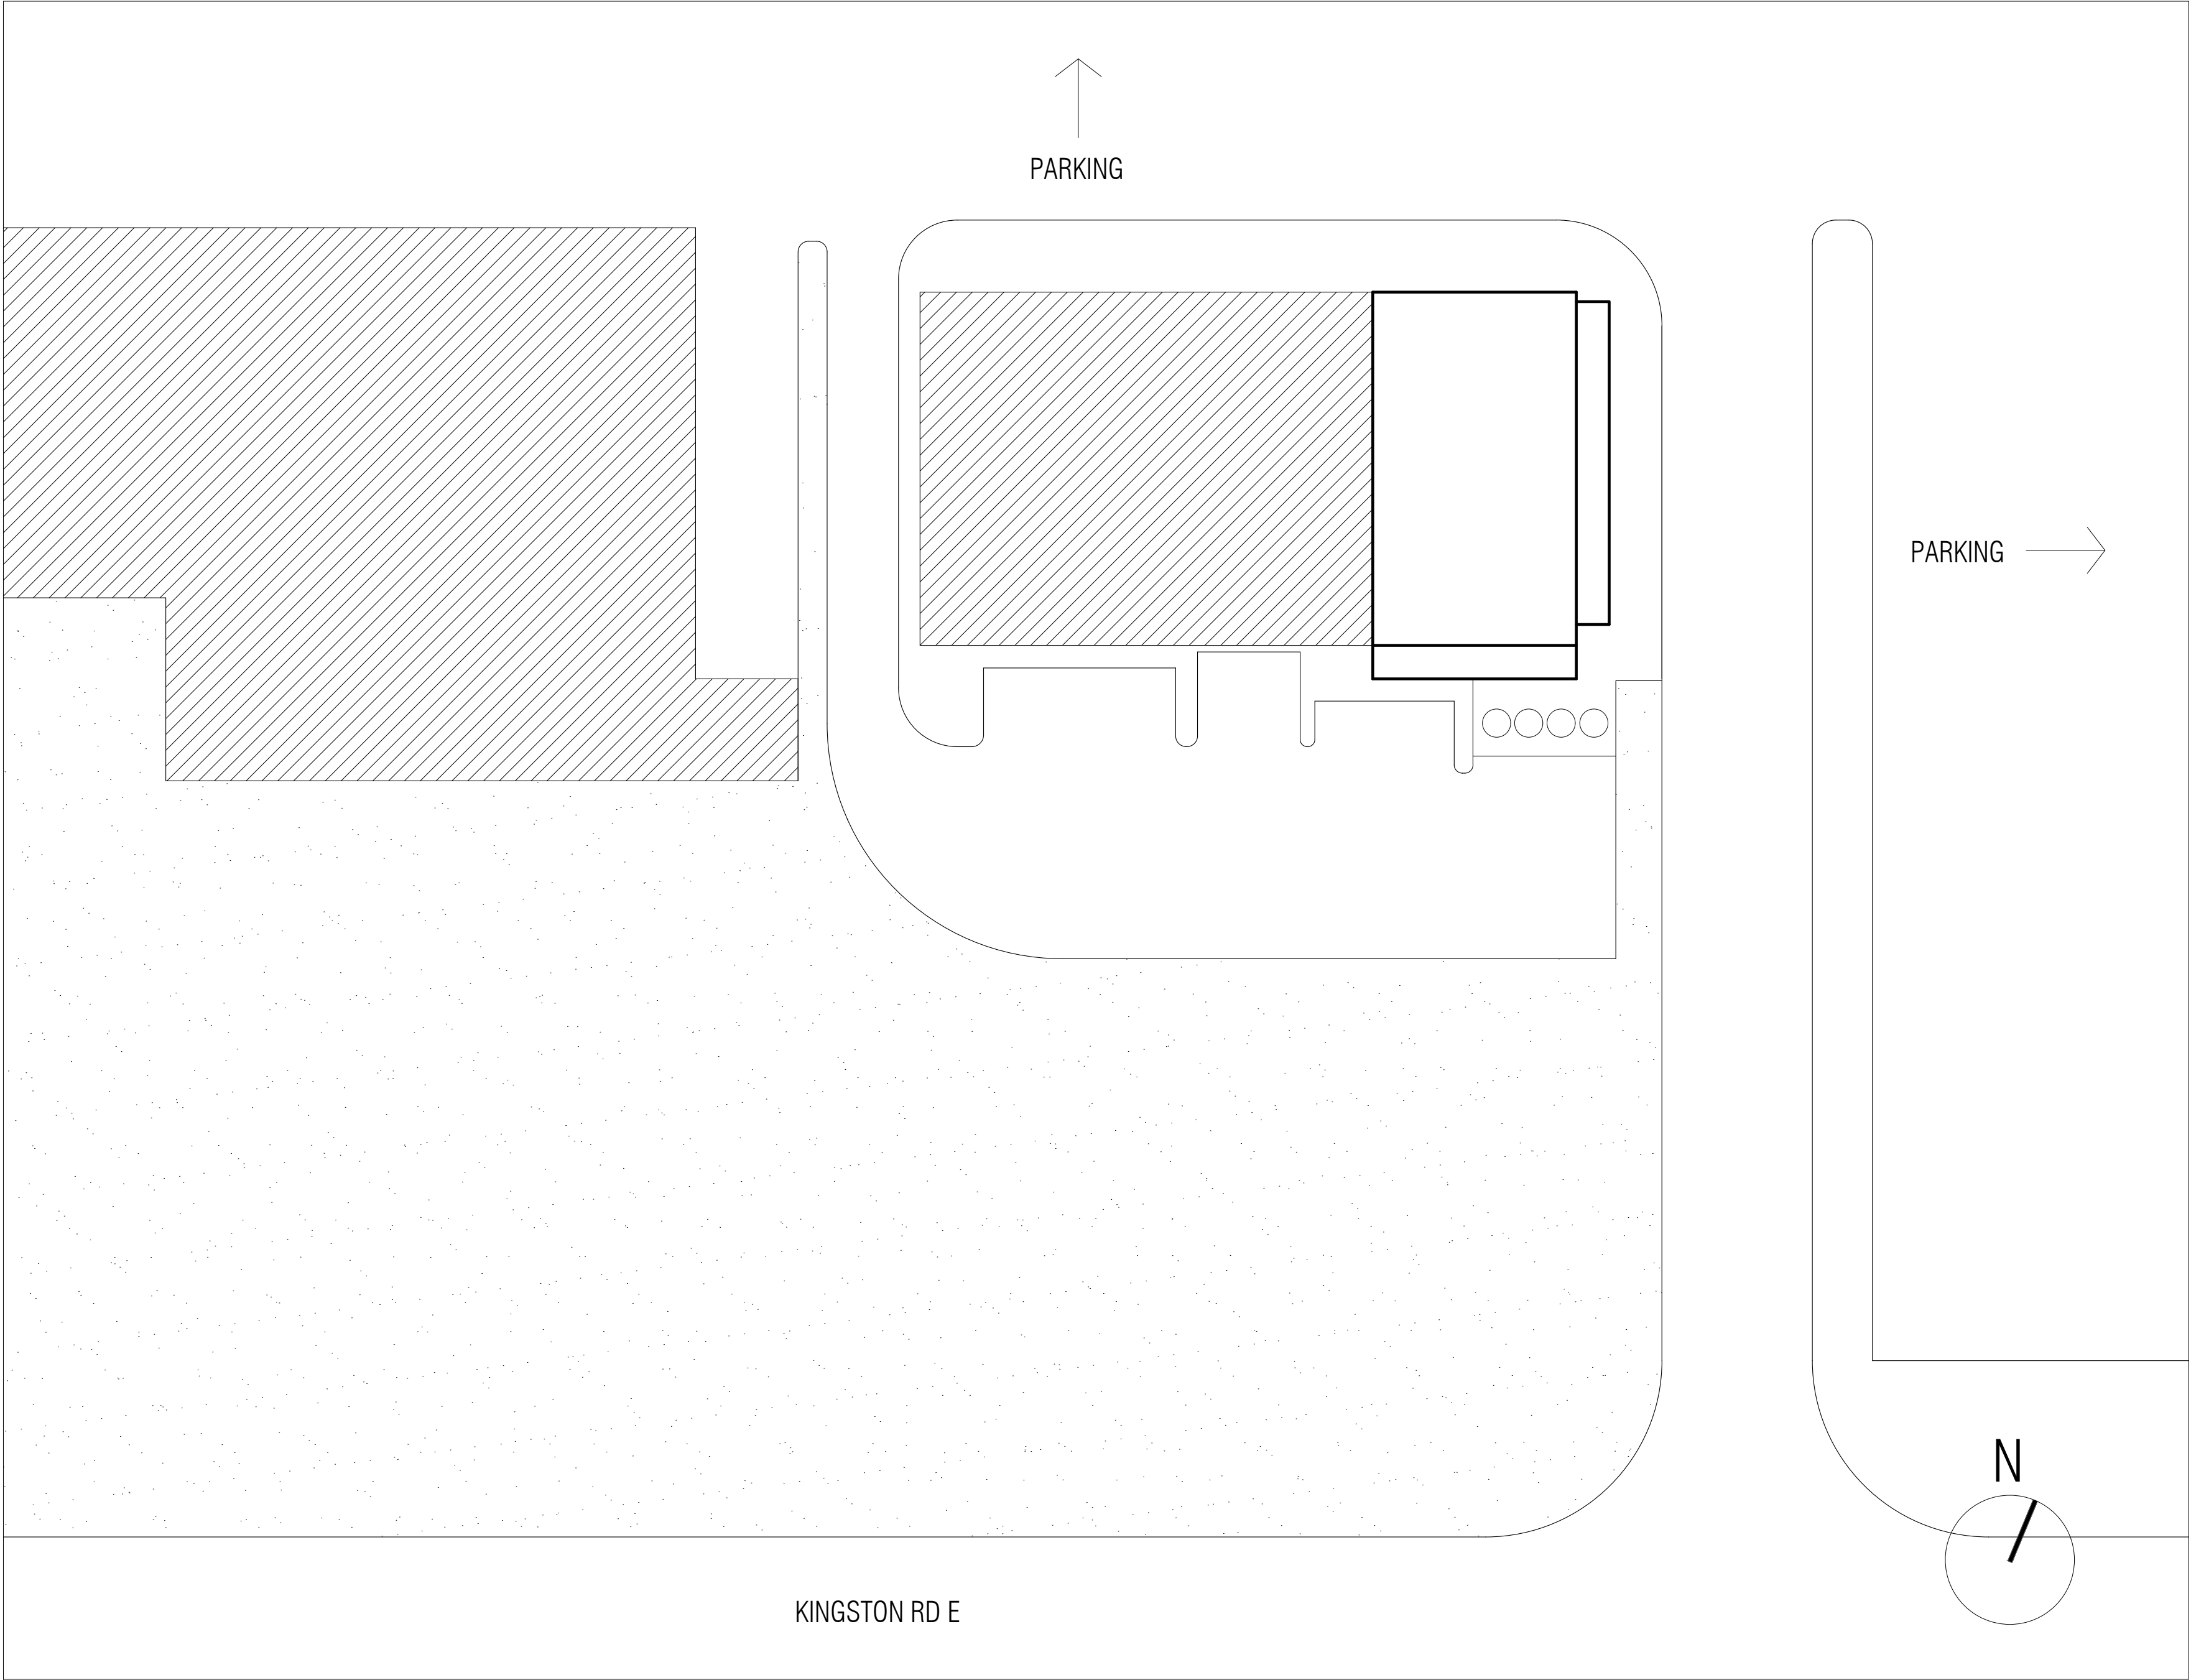

Project Name  
130 KINGSTON RD E,  
AJAX, ON

Address  
130 KINGSTON RD E,  
AJAX, ON

Notes

This plan has been created from aerial photogrammetry.

While every attempt has been made to ensure the accuracy of the plan, Sky Sight Inc. assumes no liability for any errors, omissions, or misstatements. This plan is for illustrative purposes and should only be used as such.

No.	Revision/Issue	Date

Project Name  
130 KINGSTON RD E,  
AJAX, ON

Project Type  
SITE PLAN

Date  
03 - 10 - 2023

Scale  
1:400

Sheet Number  
A1