

Project Name

9100 HIGHWAY 11 S,
HUNTSVILLE, ON

Address

9100 HIGHWAY 11 S,
HUNTSVILLE, ON

Notes

This floor plan has been created from a Matterport MC250 Pro2 (accurate within +/- 2% within 15' from scan positions).

While every attempt has been made to ensure the accuracy of the floor plan, Sky Sight Aerial Solutions Inc. assumes no liability for any errors, omissions, or misstatements. This plan is for illustrative purposes and should only be used as such.

No.	Revision/Issue	Date

Project Name

9100 HIGHWAY 11 S,
HUNTSVILLE, ON

Project Type

GROUND FLOOR PLAN

Date



12 - 06 - 2022

Scale

1:100

Sheet Number

A2

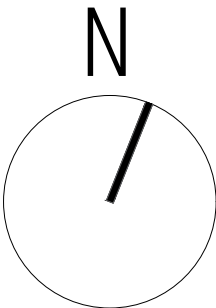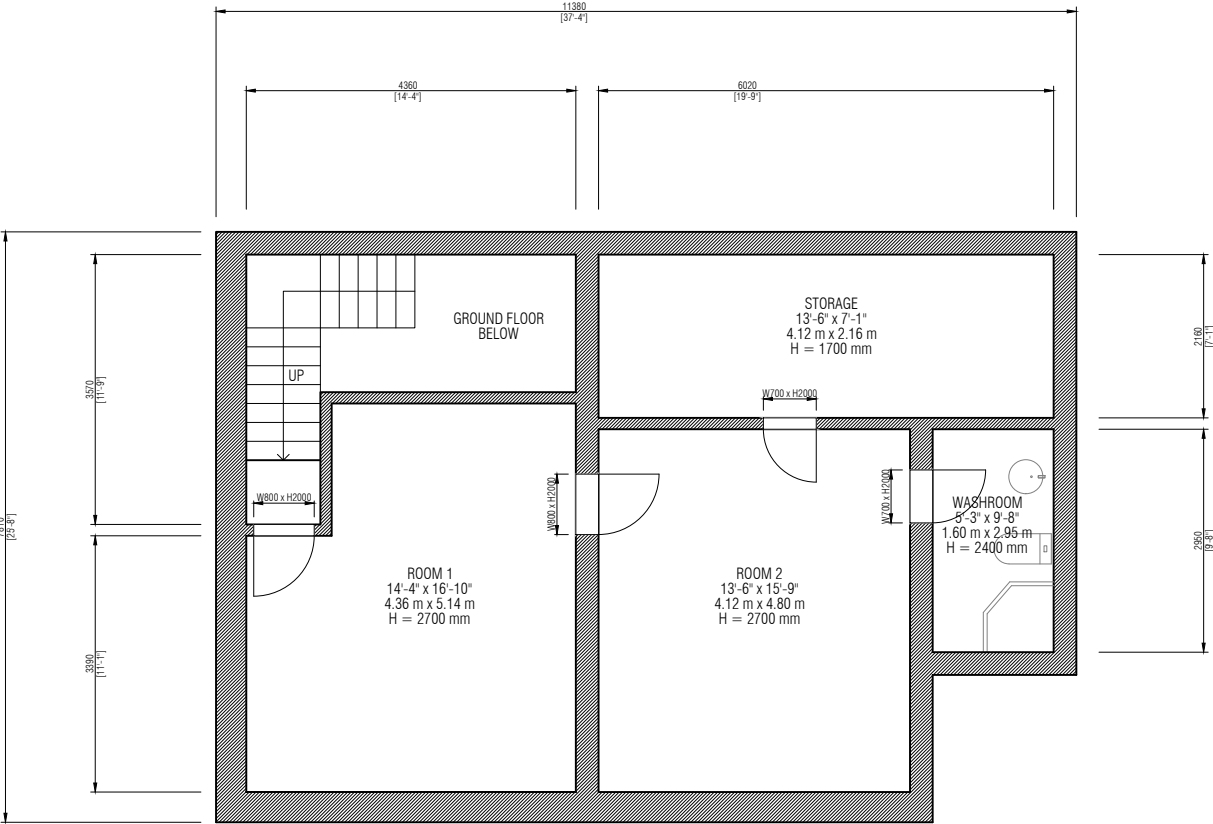

Project Name
9100 HIGHWAY 11 S,
HUNTSVILLE, ON

Address
9100 HIGHWAY 11 S,
HUNTSVILLE, ON

Notes

This floor plan has been created from a Matterport MC250 Pro2 (accurate within +/- 2% within 15' from scan positions).

While every attempt has been made to ensure the accuracy of the floor plan, Sky Sight Aerial Solutions Inc. assumes no liability for any errors, omissions, or misstatements. This plan is for illustrative purposes and should only be used as such.

No.	Revision/Issue	Date


Project Name
9100 HIGHWAY 11 S,
HUNTSVILLE, ON

Project Type
SECOND FLOOR

Date
12 - 06 - 2022

Scale
1:100

Sheet Number
A3

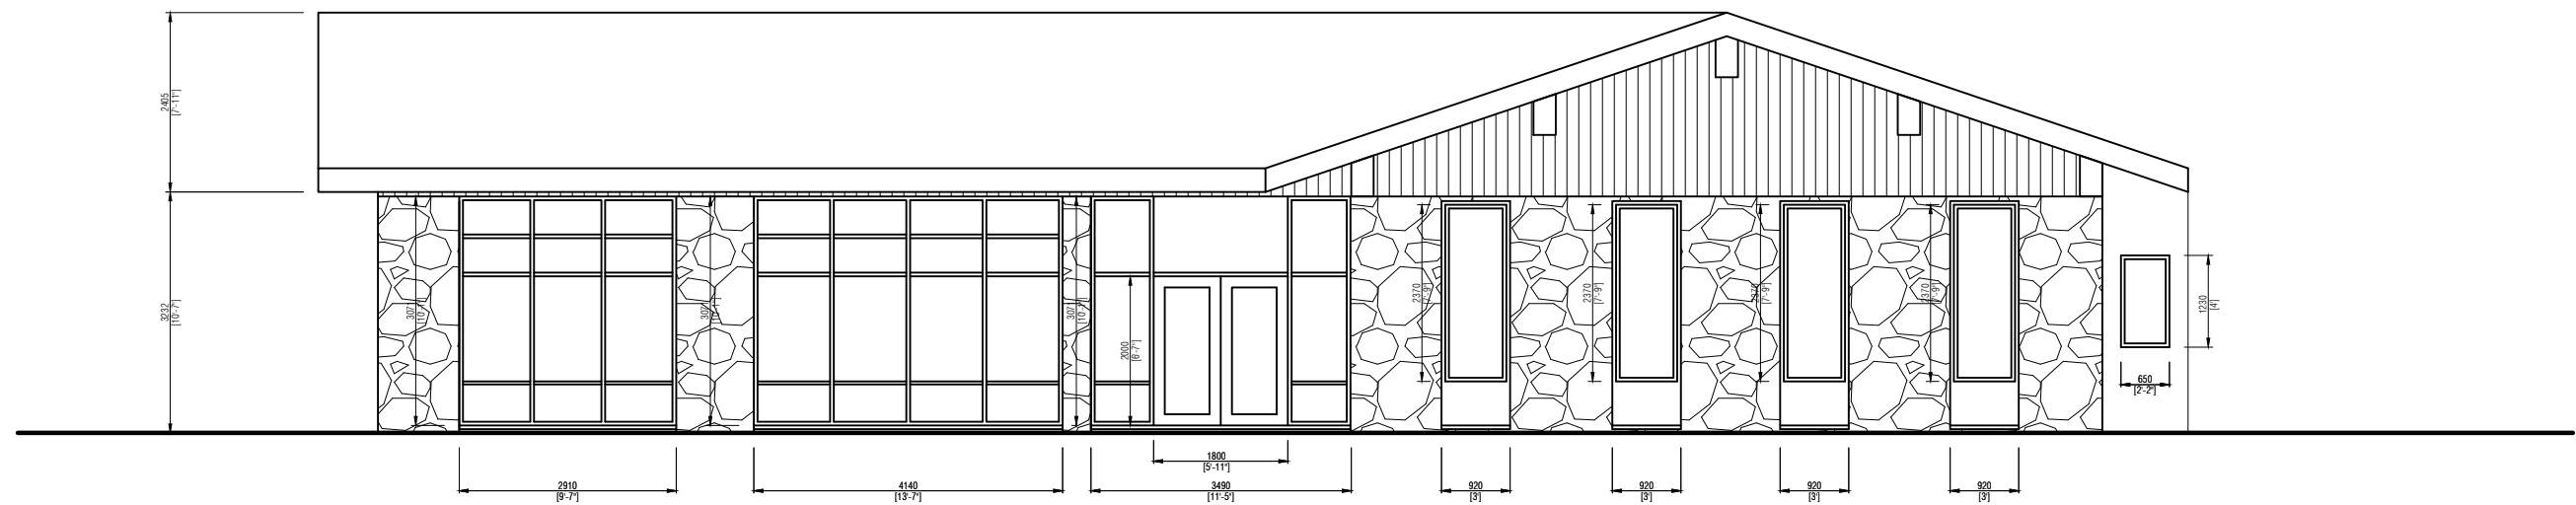

Project Name

9100 HIGHWAY 11 S,
HUNTSVILLE, ON

Address

9100 HIGHWAY 11 S,
HUNTSVILLE, ON

Notes

This floor plan has been created from a Matterport MC250 Pro2 (accurate within +/- 2% within 15' from scan positions).

While every attempt has been made to ensure the accuracy of the elevation plan, Sky Sight Aerial Solutions Inc. assumes no liability for any errors, omissions, or misstatements. This plan is for illustrative purposes and should only be used as such.

No.	Revision/Issue	Date

Project Name

9100 HIGHWAY 11 S,
HUNTSVILLE, ON

Project Type

SOUTH ELEVATION

Date


12 - 06 - 2022

Scale

1:100

Sheet Number

A6

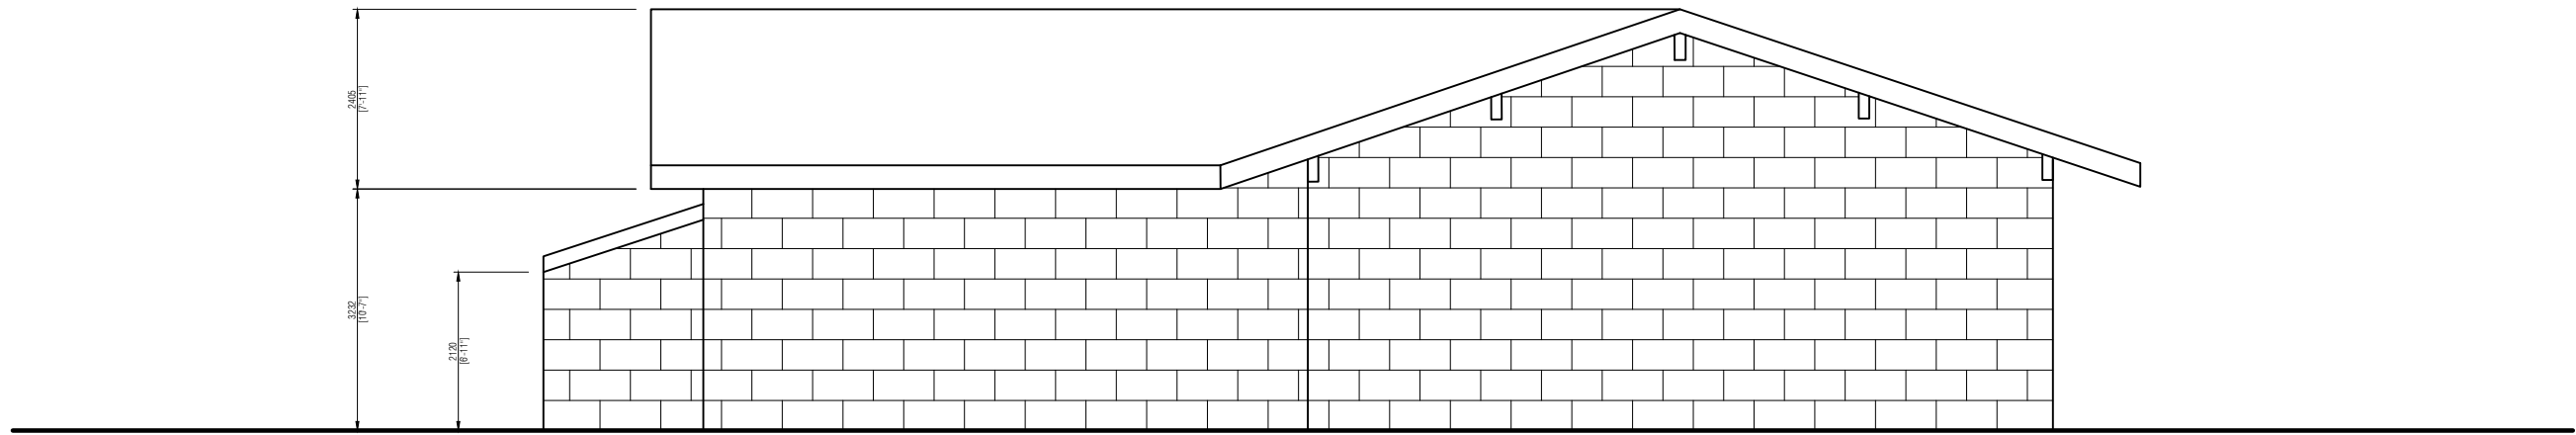

Project Name

9100 HIGHWAY 11 S,
HUNTSVILLE, ON

Address

9100 HIGHWAY 11 S,
HUNTSVILLE, ON

Notes

This floor plan has been created from a Matterport MC250 Pro2 (accurate within +/- 2% within 15' from scan positions).

While every attempt has been made to ensure the accuracy of the elevation plan, Sky Sight Aerial Solutions Inc. assumes no liability for any errors, omissions, or misstatements. This plan is for illustrative purposes and should only be used as such.

No.	Revision/Issue	Date

Project Name

9100 HIGHWAY 11 S,
HUNTSVILLE, ON

Project Type

WEST ELEVATION

Date


12 - 06 - 2022

Scale

1:100

Sheet Number

A5

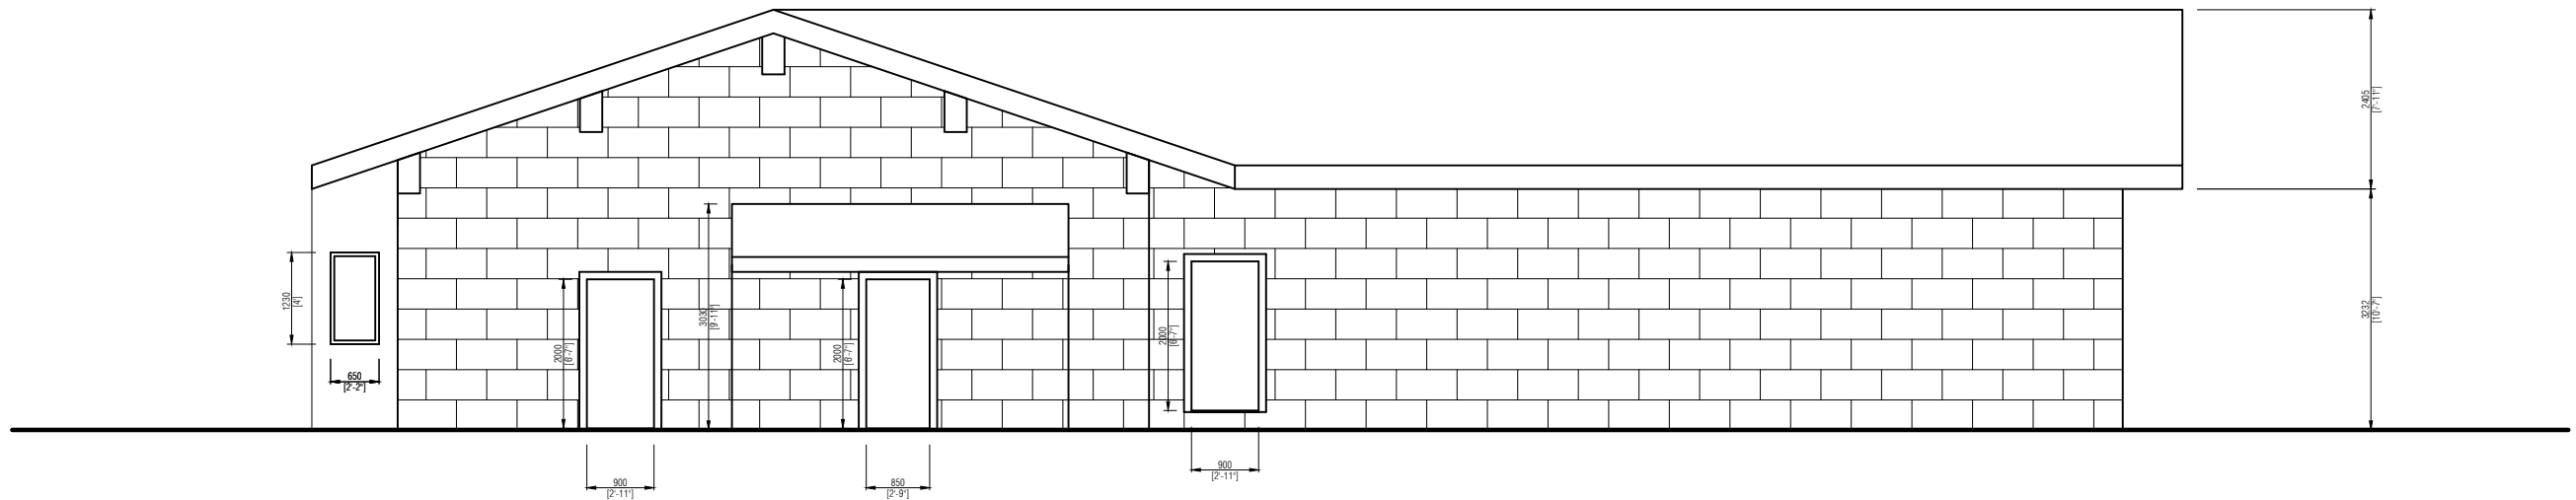

Project Name

9100 HIGHWAY 11 S,
HUNTSVILLE, ON

Address

9100 HIGHWAY 11 S,
HUNTSVILLE, ON

Notes

This floor plan has been created from a Matterport MC250 Pro2 (accurate within +/- 2% within 15' from scan positions).

While every attempt has been made to ensure the accuracy of the elevation plan, Sky Sight Aerial Solutions Inc. assumes no liability for any errors, omissions, or misstatements. This plan is for illustrative purposes and should only be used as such.

No.	Revision/Issue	Date

Project Name

9100 HIGHWAY 11 S,
HUNTSVILLE, ON

Project Type

NORTH ELEVATION

Date


12 - 06 - 2022

Scale

1:100

Sheet Number

A4

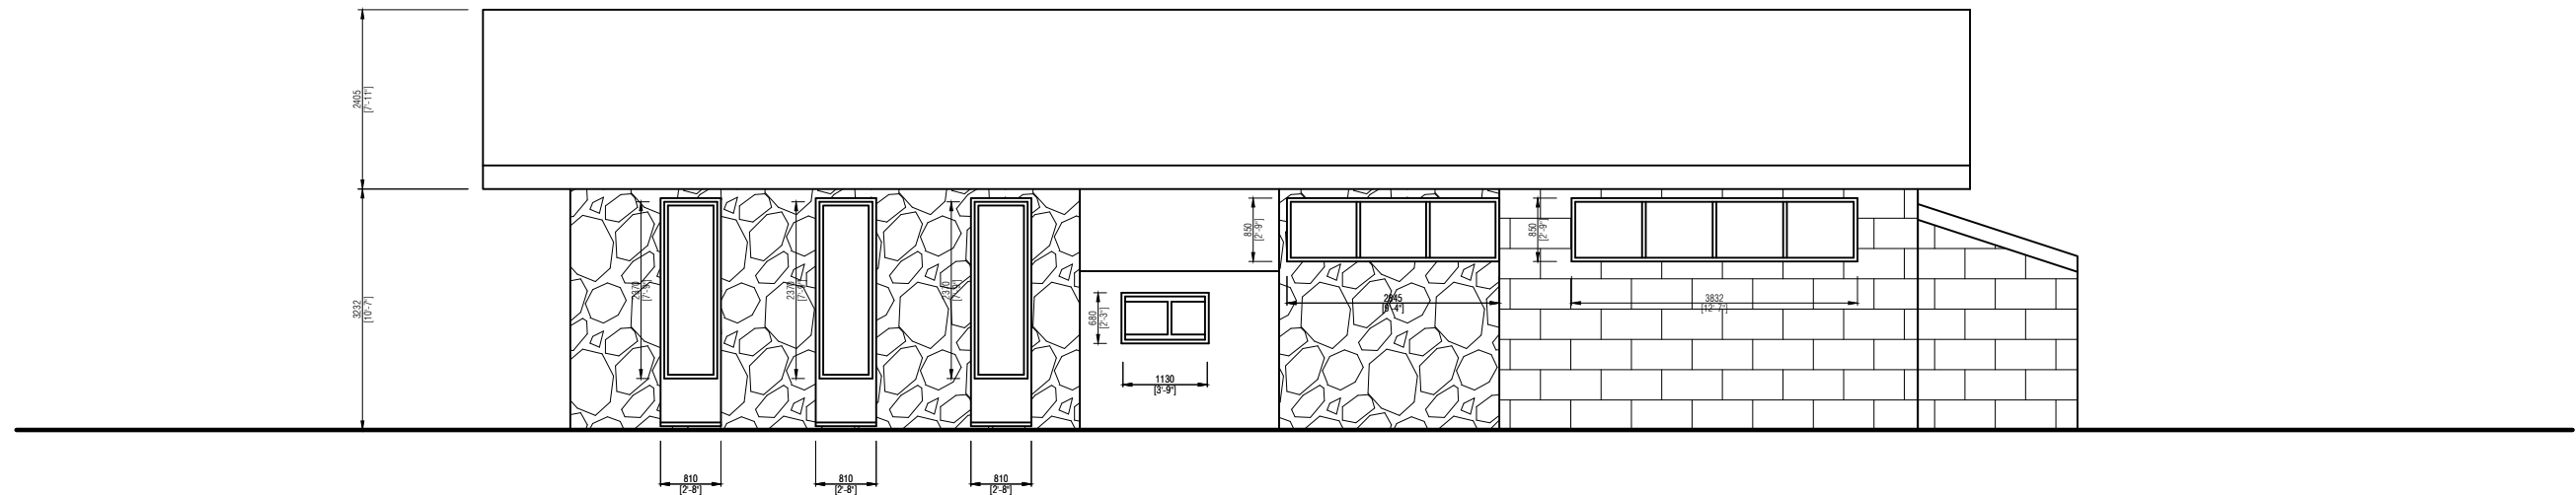

Project Name

9100 HIGHWAY 11 S,
HUNTSVILLE, ON

Address

9100 HIGHWAY 11 S,
HUNTSVILLE, ON

Notes

This floor plan has been created from a Matterport MC250 Pro2 (accurate within +/- 2% within 15' from scan positions).

While every attempt has been made to ensure the accuracy of the elevation plan, Sky Sight Aerial Solutions Inc. assumes no liability for any errors, omissions, or misstatements. This plan is for illustrative purposes and should only be used as such.

No.	Revision/Issue	Date

Project Name

9100 HIGHWAY 11 S,
HUNTSVILLE, ON

Project Type

EAST ELEVATION

Date

12 - 06 - 2022

Scale


1:100

Sheet Number

A7

9100 Highway ON-11.dwg

07.12.2022

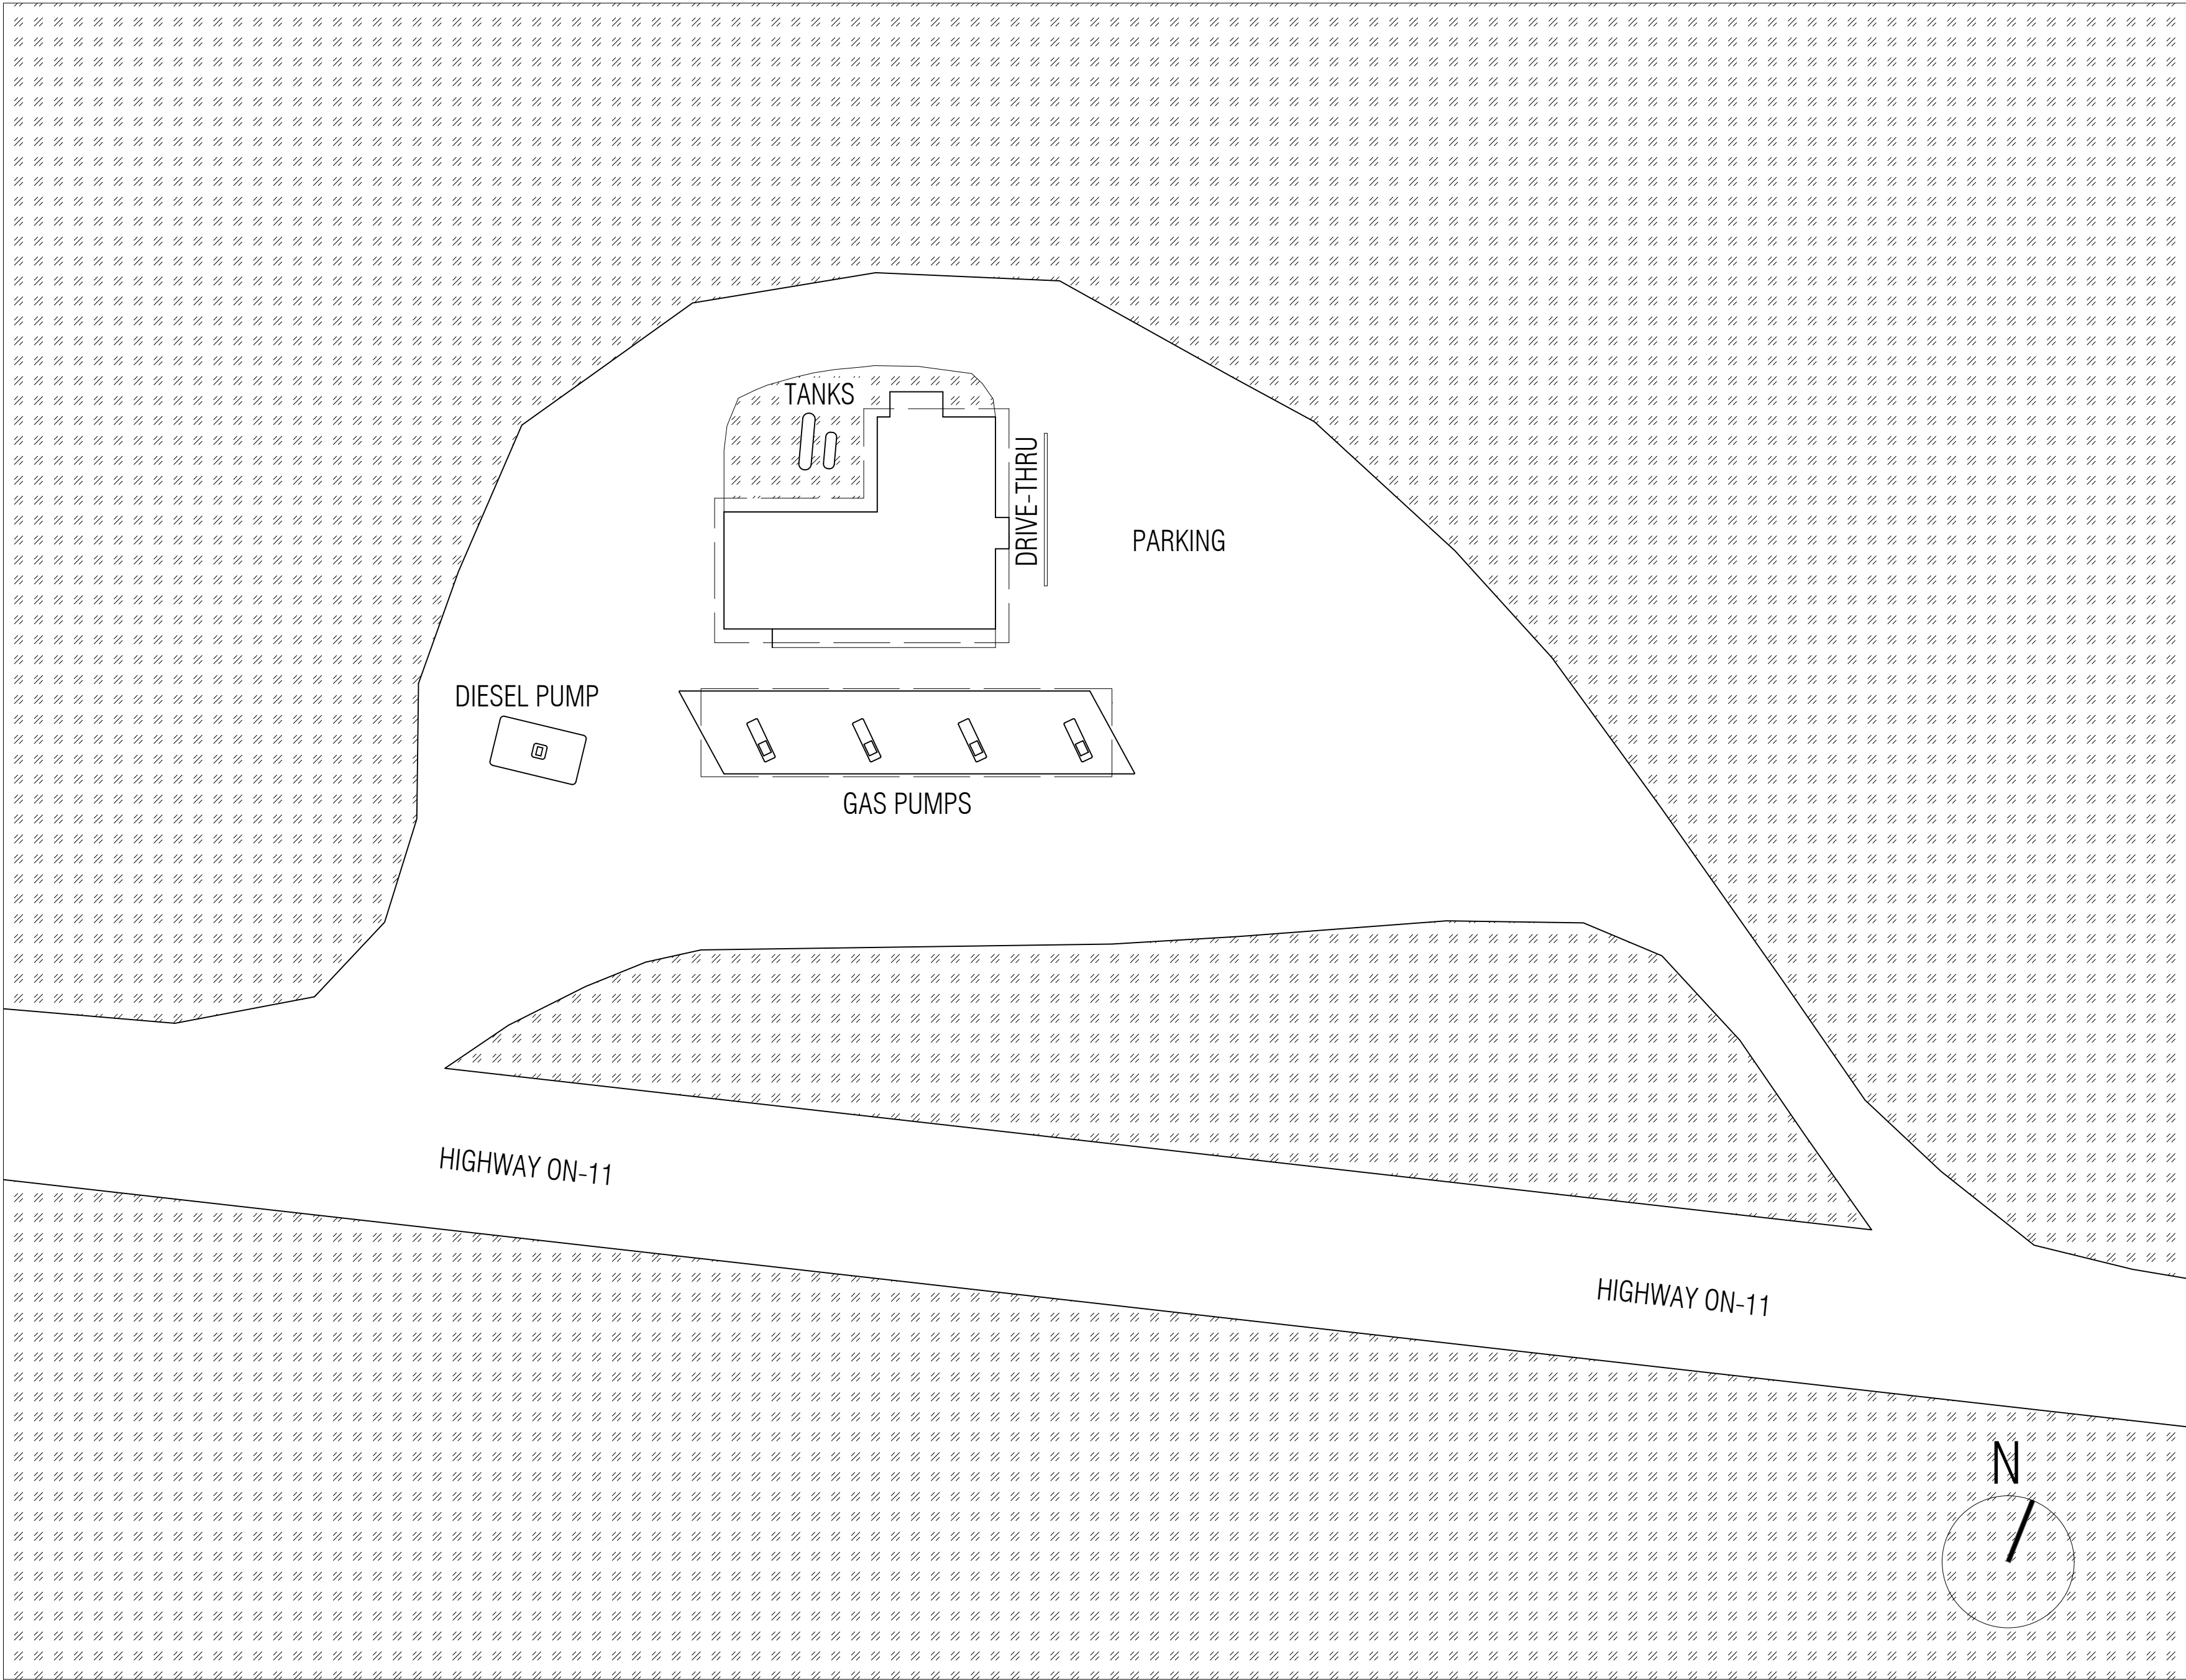

Project Name

9100 HIGHWAY 11 S,
HUNTSVILLE, ON

Address

9100 HIGHWAY 11 S,
HUNTSVILLE, ON

Notes

This floor plan has been created from a Matterport MC250 Pro2 (accurate within +/- 2% within 15' from scan positions).

While every attempt has been made to ensure the accuracy of the site plan, Sky Sight Aerial Solutions Inc. assumes no liability for any errors, omissions, or misstatements. This plan is for illustrative purposes and should only be used as such.

No.	Revision/Issue	Date

Project Name

9100 HIGHWAY 11 S,
HUNTSVILLE, ON

Project Type

SITE PLAN

Date

12 - 07 - 2022

Scale

1:400

Sheet Number

A1