

Project Name

109 BOWES ST,
PARRY SOUND, ON

Address

109 BOWES ST,
PARRY SOUND, ON

Notes

This floor plan has been created from a Matterport MC250 Pro2 (accurate within +/- 2% within 15' from scan positions).

While every attempt has been made to ensure the accuracy of the floor plan, Sky Sight Aerial Solutions Inc. assumes no liability for any errors, omissions, or misstatements. This plan is for illustrative purposes and should only be used as such.

No.	Revision/Issue	Date

Project Name

109 BOWES ST,
PARRY SOUND, ON

Project Type

GROUND FLOOR PLAN

Date



10 - 31 - 2022

Scale

1:100

Sheet Number

A2

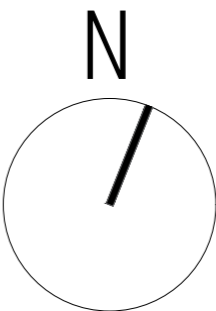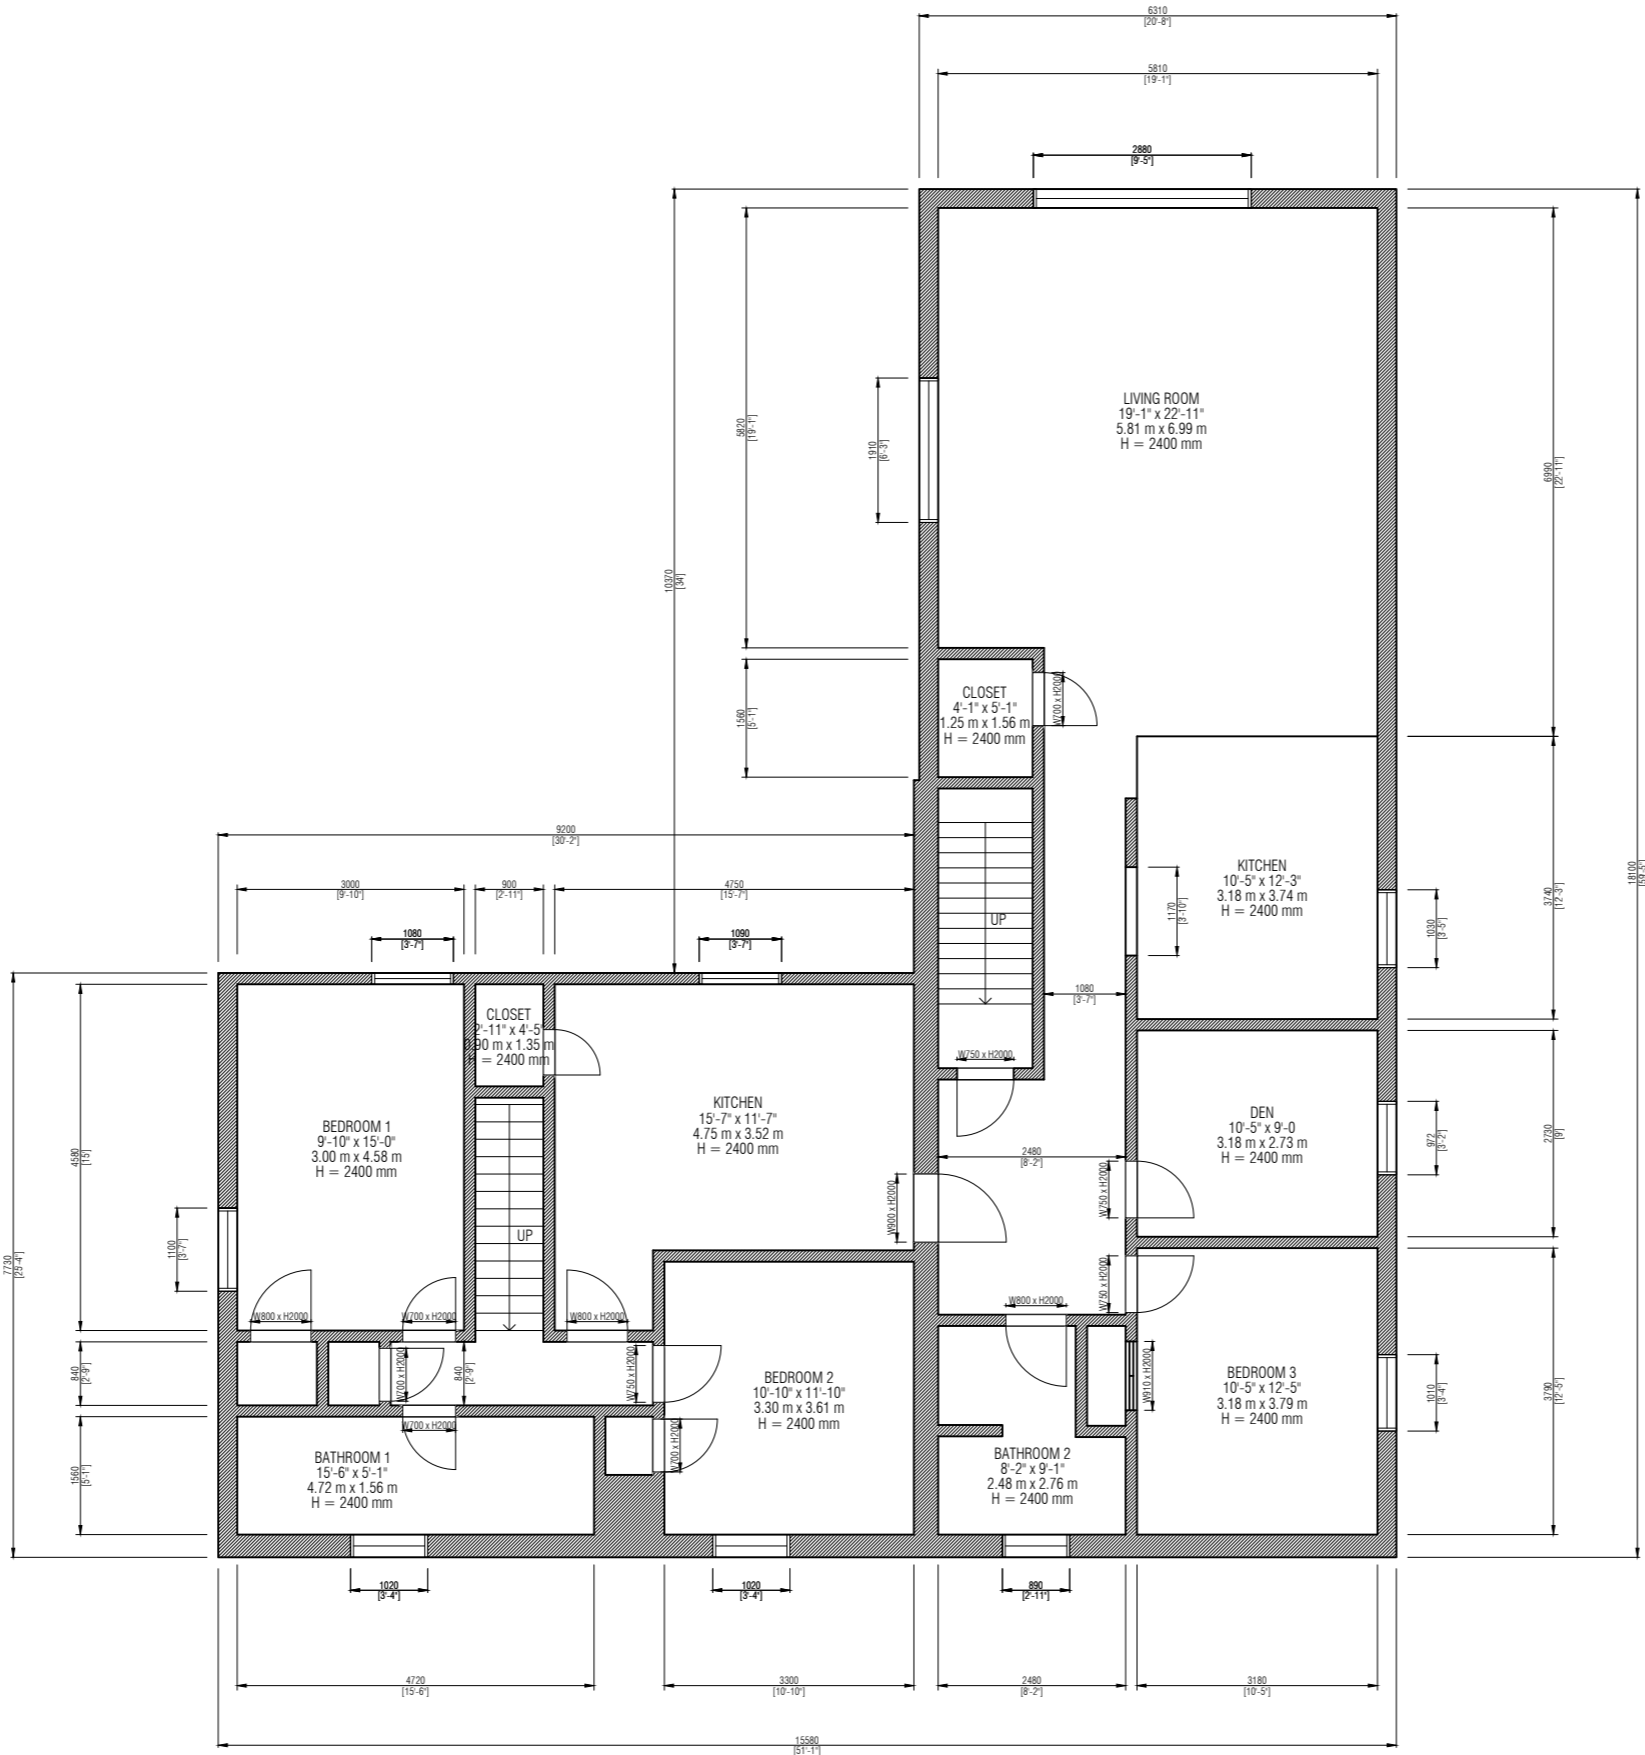

Project Name

109 BOWES ST,
PARRY SOUND, ON

Address

109 BOWES ST,
PARRY SOUND, ON

Notes

This floor plan has been created from a Matterport MC250 Pro2 (accurate within +/- 2% within 15' from scan positions).

While every attempt has been made to ensure the accuracy of the floor plan, Sky Sight Aerial Solutions Inc. assumes no liability for any errors, omissions, or misstatements. This plan is for illustrative purposes and should only be used as such.

No.	Revision/Issue	Date

Project Name

109 BOWES ST,
PARRY SOUND, ON

Project Type

SECOND FLOOR

Date



10 - 31 - 2022

Scale

1:100

Sheet Number

A3

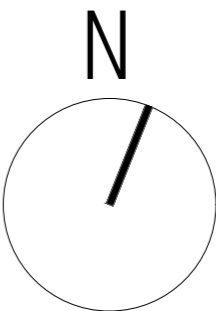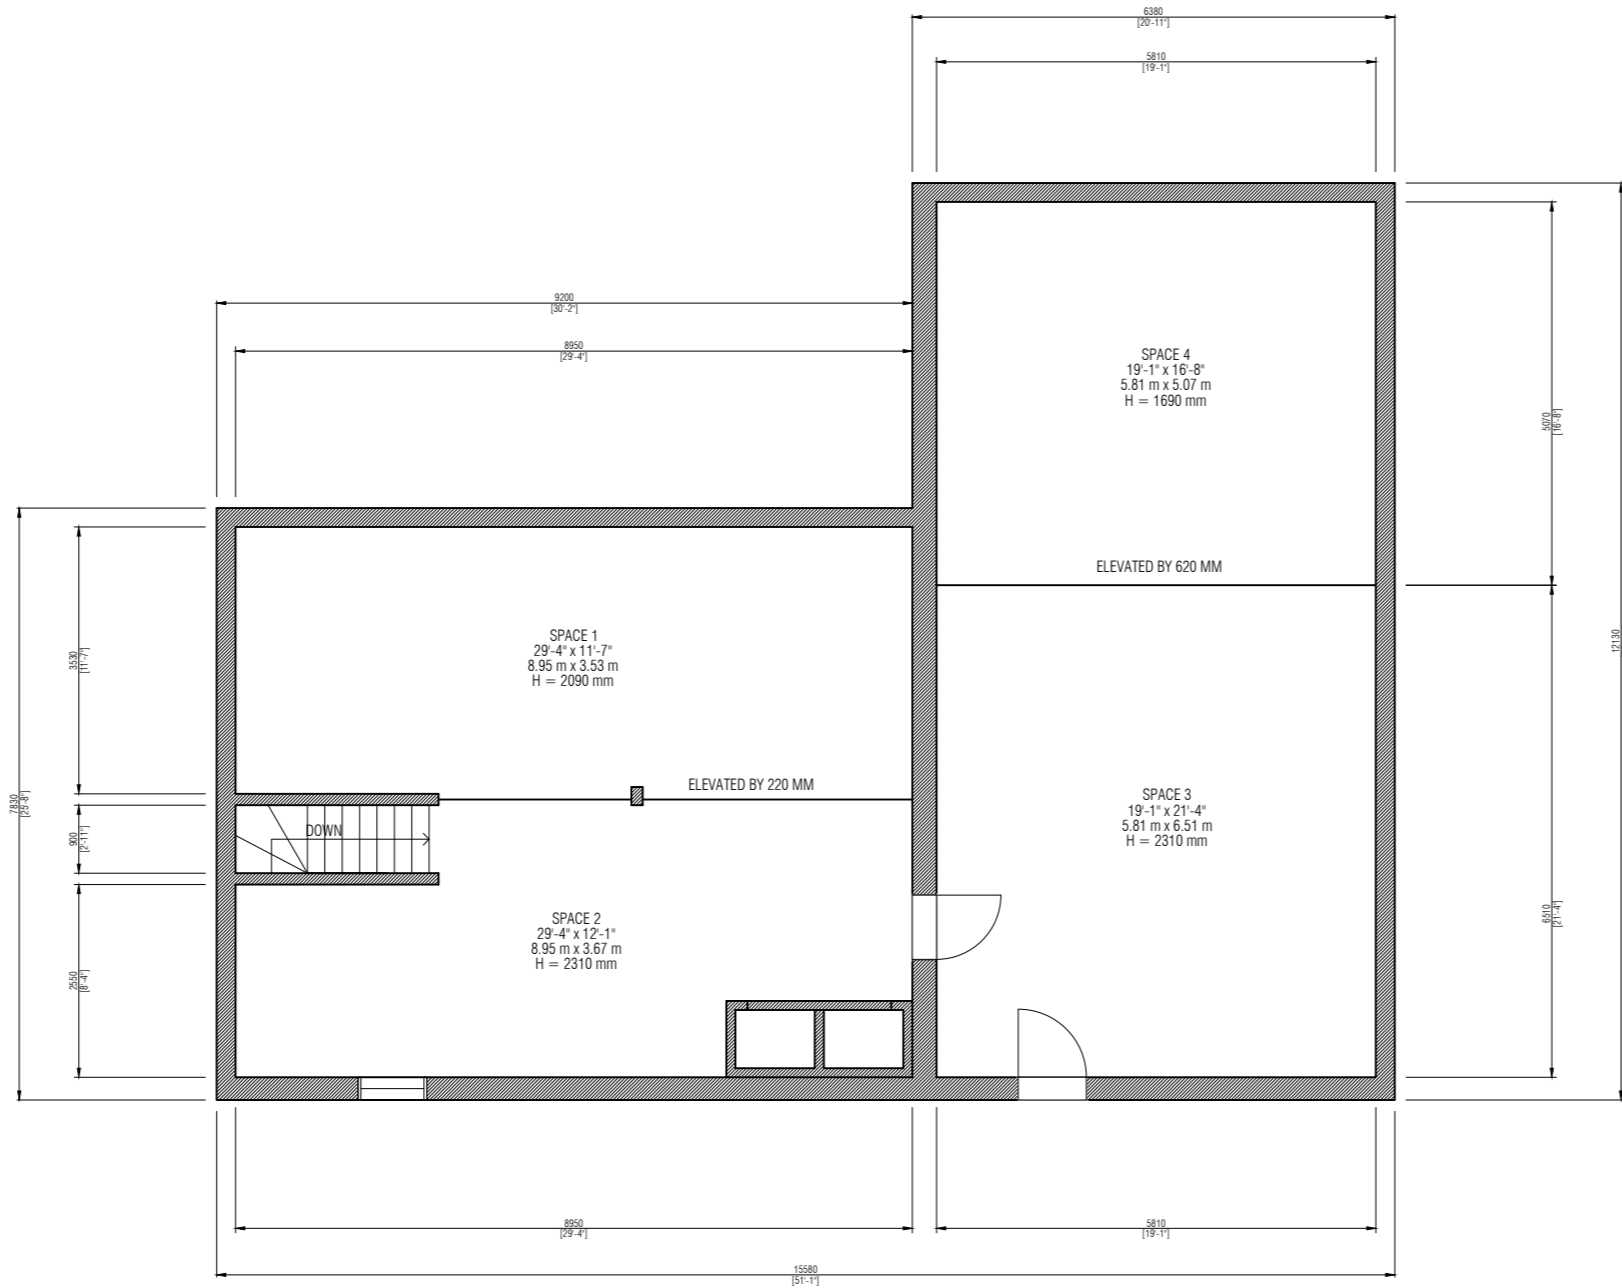

Project Name

109 BOWES ST,
PARRY SOUND, ON

Address

109 BOWES ST,
PARRY SOUND, ON

Notes

This floor plan has been created from a Matterport MC250 Pro2 (accurate within +/- 2% within 15' from scan positions).

While every attempt has been made to ensure the accuracy of the floor plan, Sky Sight Aerial Solutions Inc. assumes no liability for any errors, omissions, or misstatements. This plan is for illustrative purposes and should only be used as such.

No.	Revision/Issue	Date

Project Name

109 BOWES ST,
PARRY SOUND, ON

Project Type

BASEMENT FLOOR

Date


10 - 31 - 2022

Scale

1:100

Sheet Number

A1

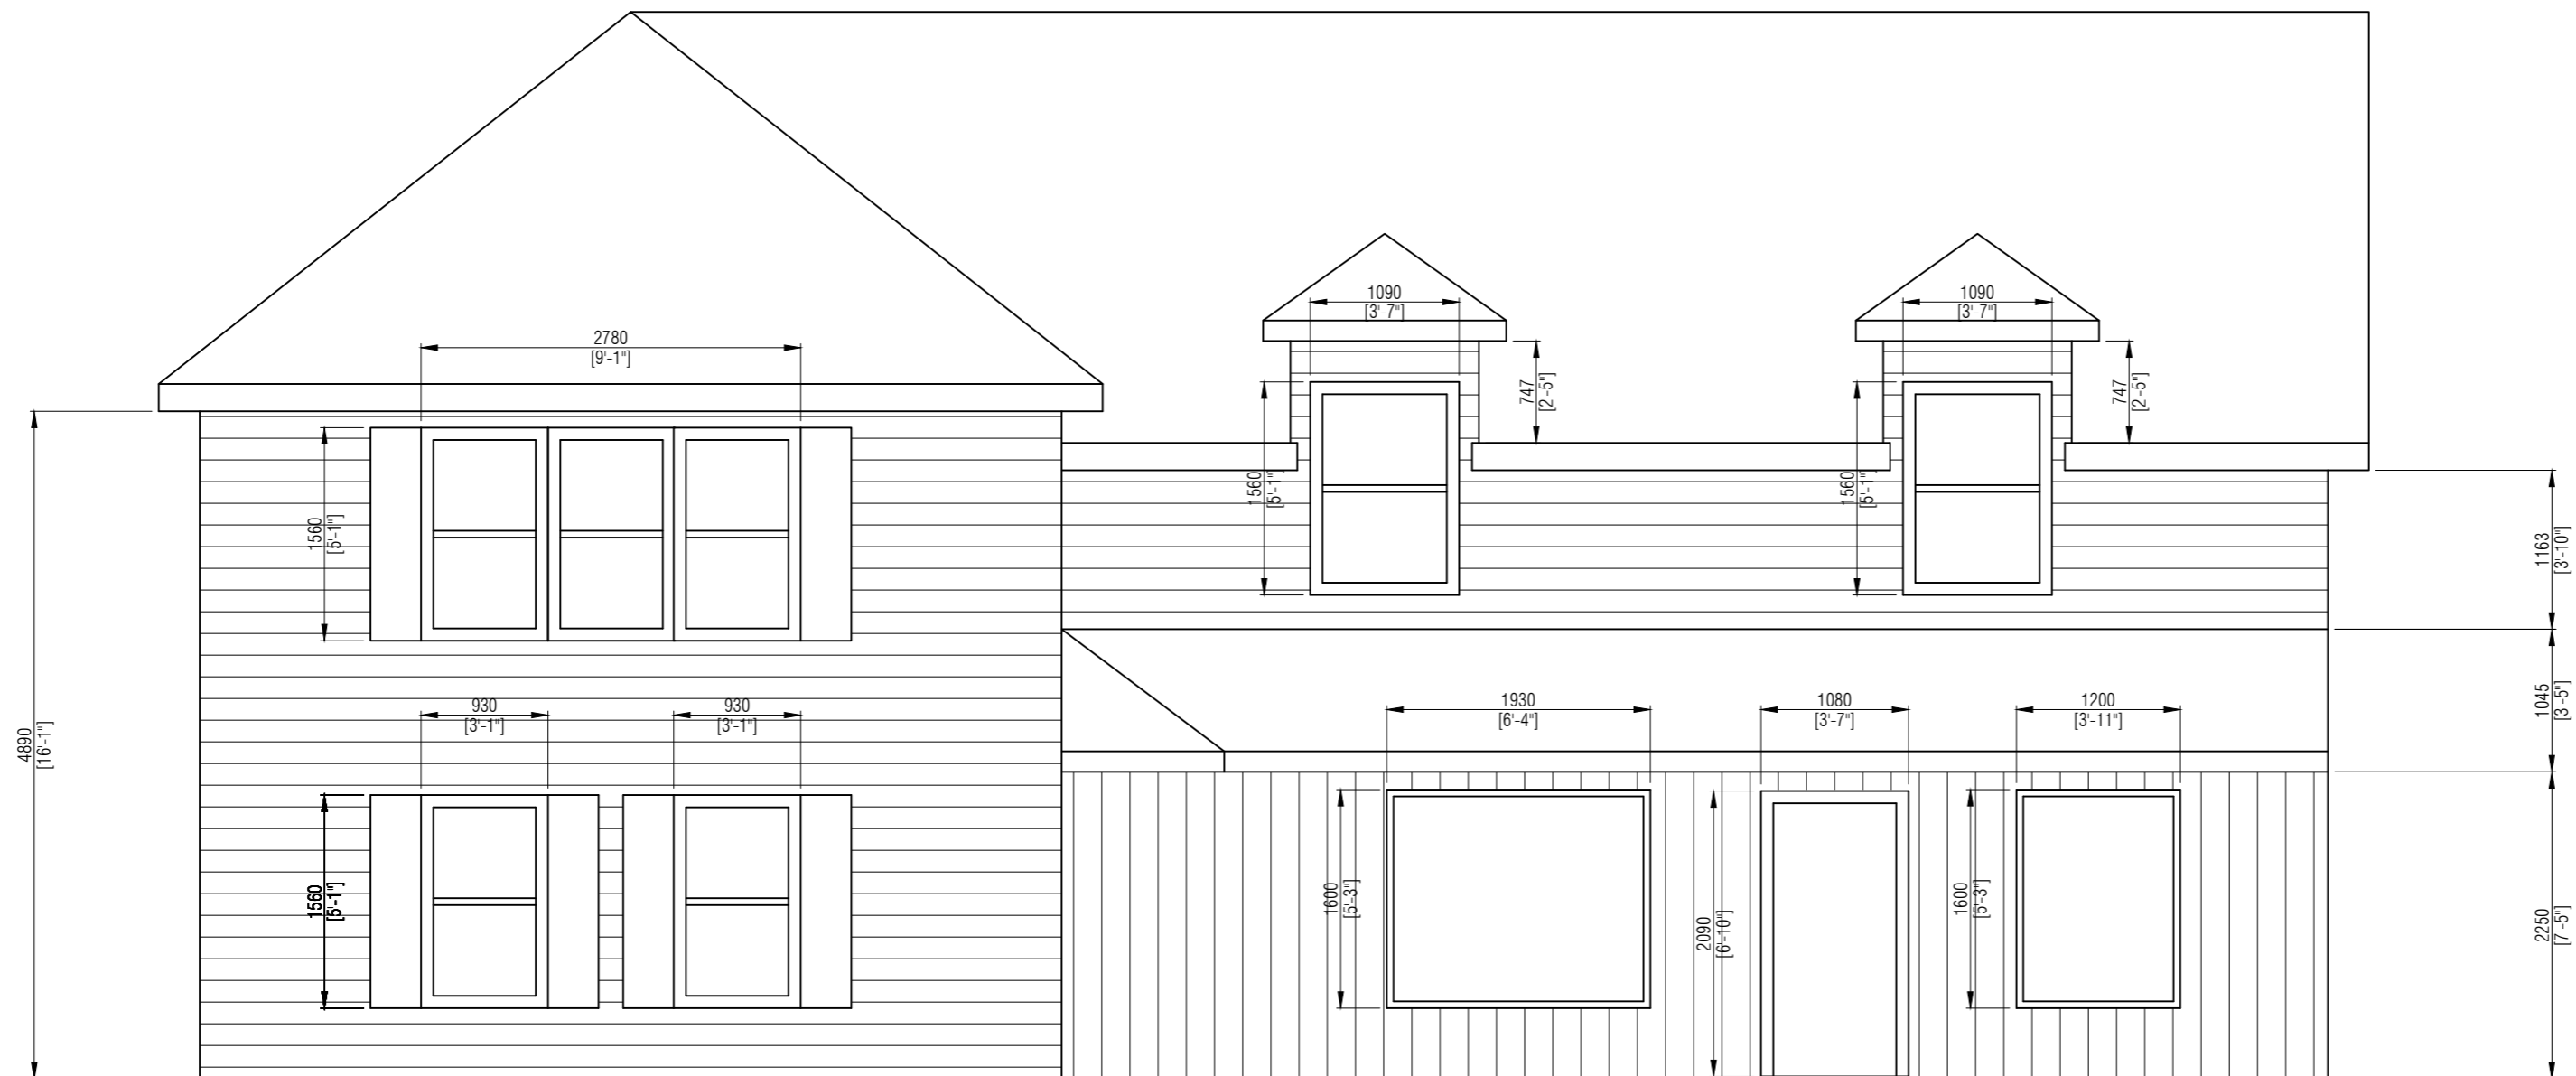

Project Name

109 BOWES ST,
PARRY SOUND, ON

Address

109 BOWES ST,
PARRY SOUND, ON

Notes

This floor plan has been created from a Matterport MC250 Pro2 (accurate within +/- 2% within 15' from scan positions).

While every attempt has been made to ensure the accuracy of the floor plan, Sky Sight Aerial Solutions Inc. assumes no liability for any errors, omissions, or misstatements. This plan is for illustrative purposes and should only be used as such.

No.	Revision/Issue	Date

Project Name

109 BOWES ST,
PARRY SOUND, ON

Project Type

NORTH ELEVATION

Date

11 - 01 - 2022

Scale


1:50

Sheet Number

A4

109 Bowes St..dwg

01.11.2022

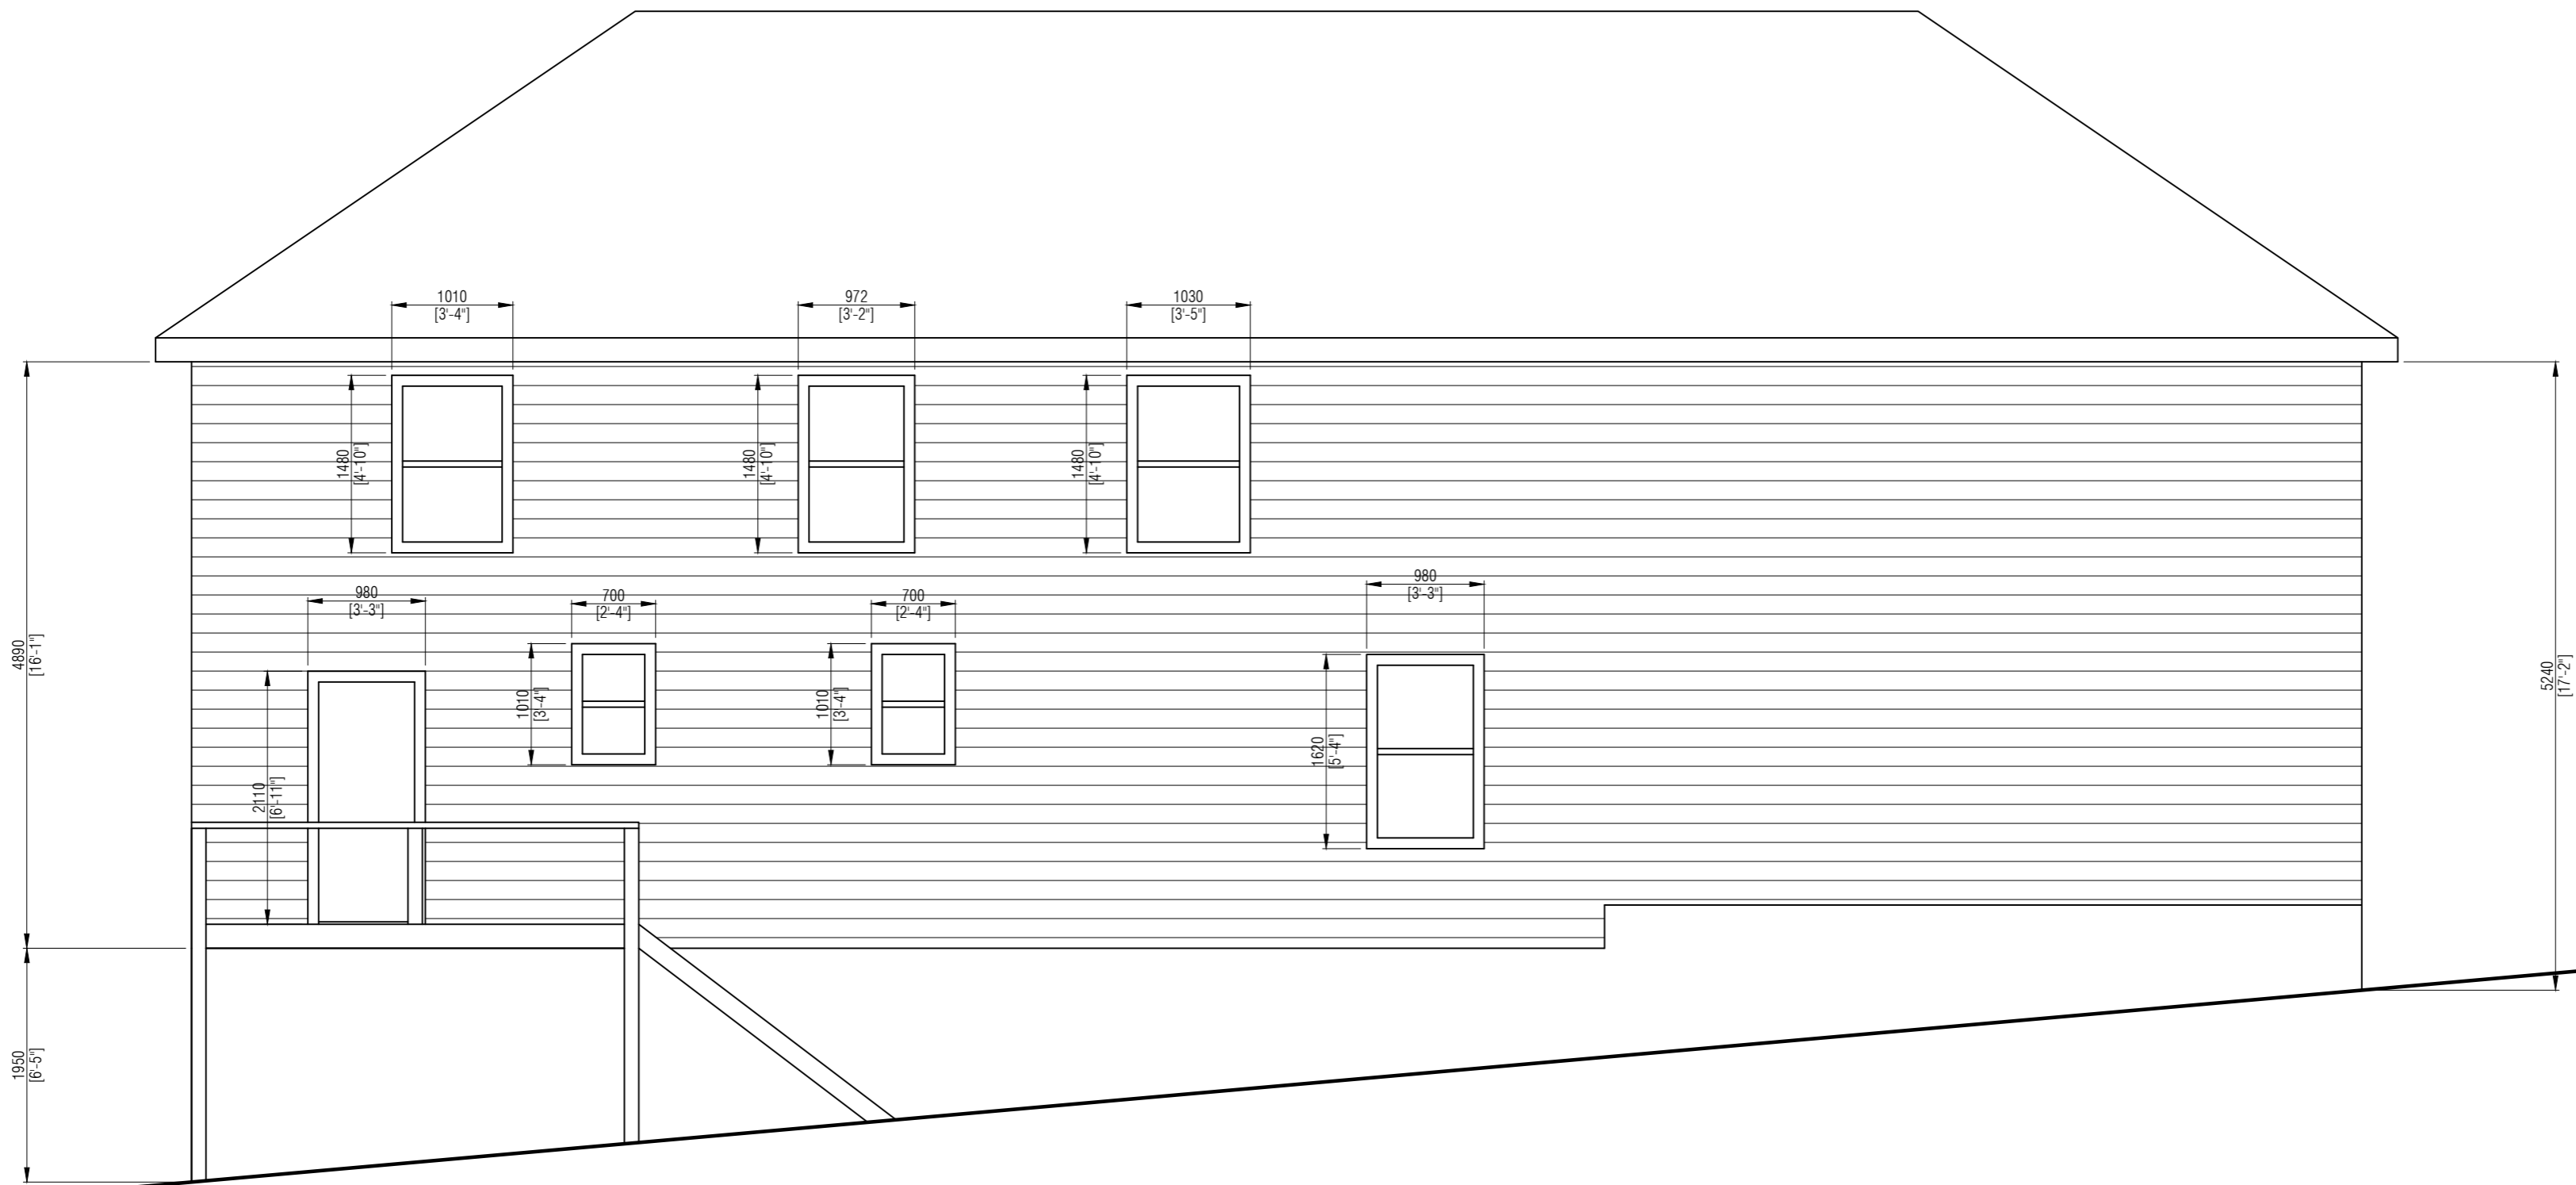

Project Name
109 BOWES ST,
PARRY SOUND, ON

Address
109 BOWES ST,
PARRY SOUND, ON

Notes

This floor plan has been created from a Matterport MC250 Pro2 (accurate within +/- 2% within 15' from scan positions).

While every attempt has been made to ensure the accuracy of the floor plan, Sky Sight Aerial Solutions Inc. assumes no liability for any errors, omissions, or misstatements. This plan is for illustrative purposes and should only be used as such.

No.	Revision/Issue	Date

Project Name
109 BOWES ST,
PARRY SOUND, ON

Project Type
EAST ELEVATION


Date
11 - 01 - 2022

Scale
1:50

Sheet Number
A7

109 Bowes St..dwg

01.11.2022

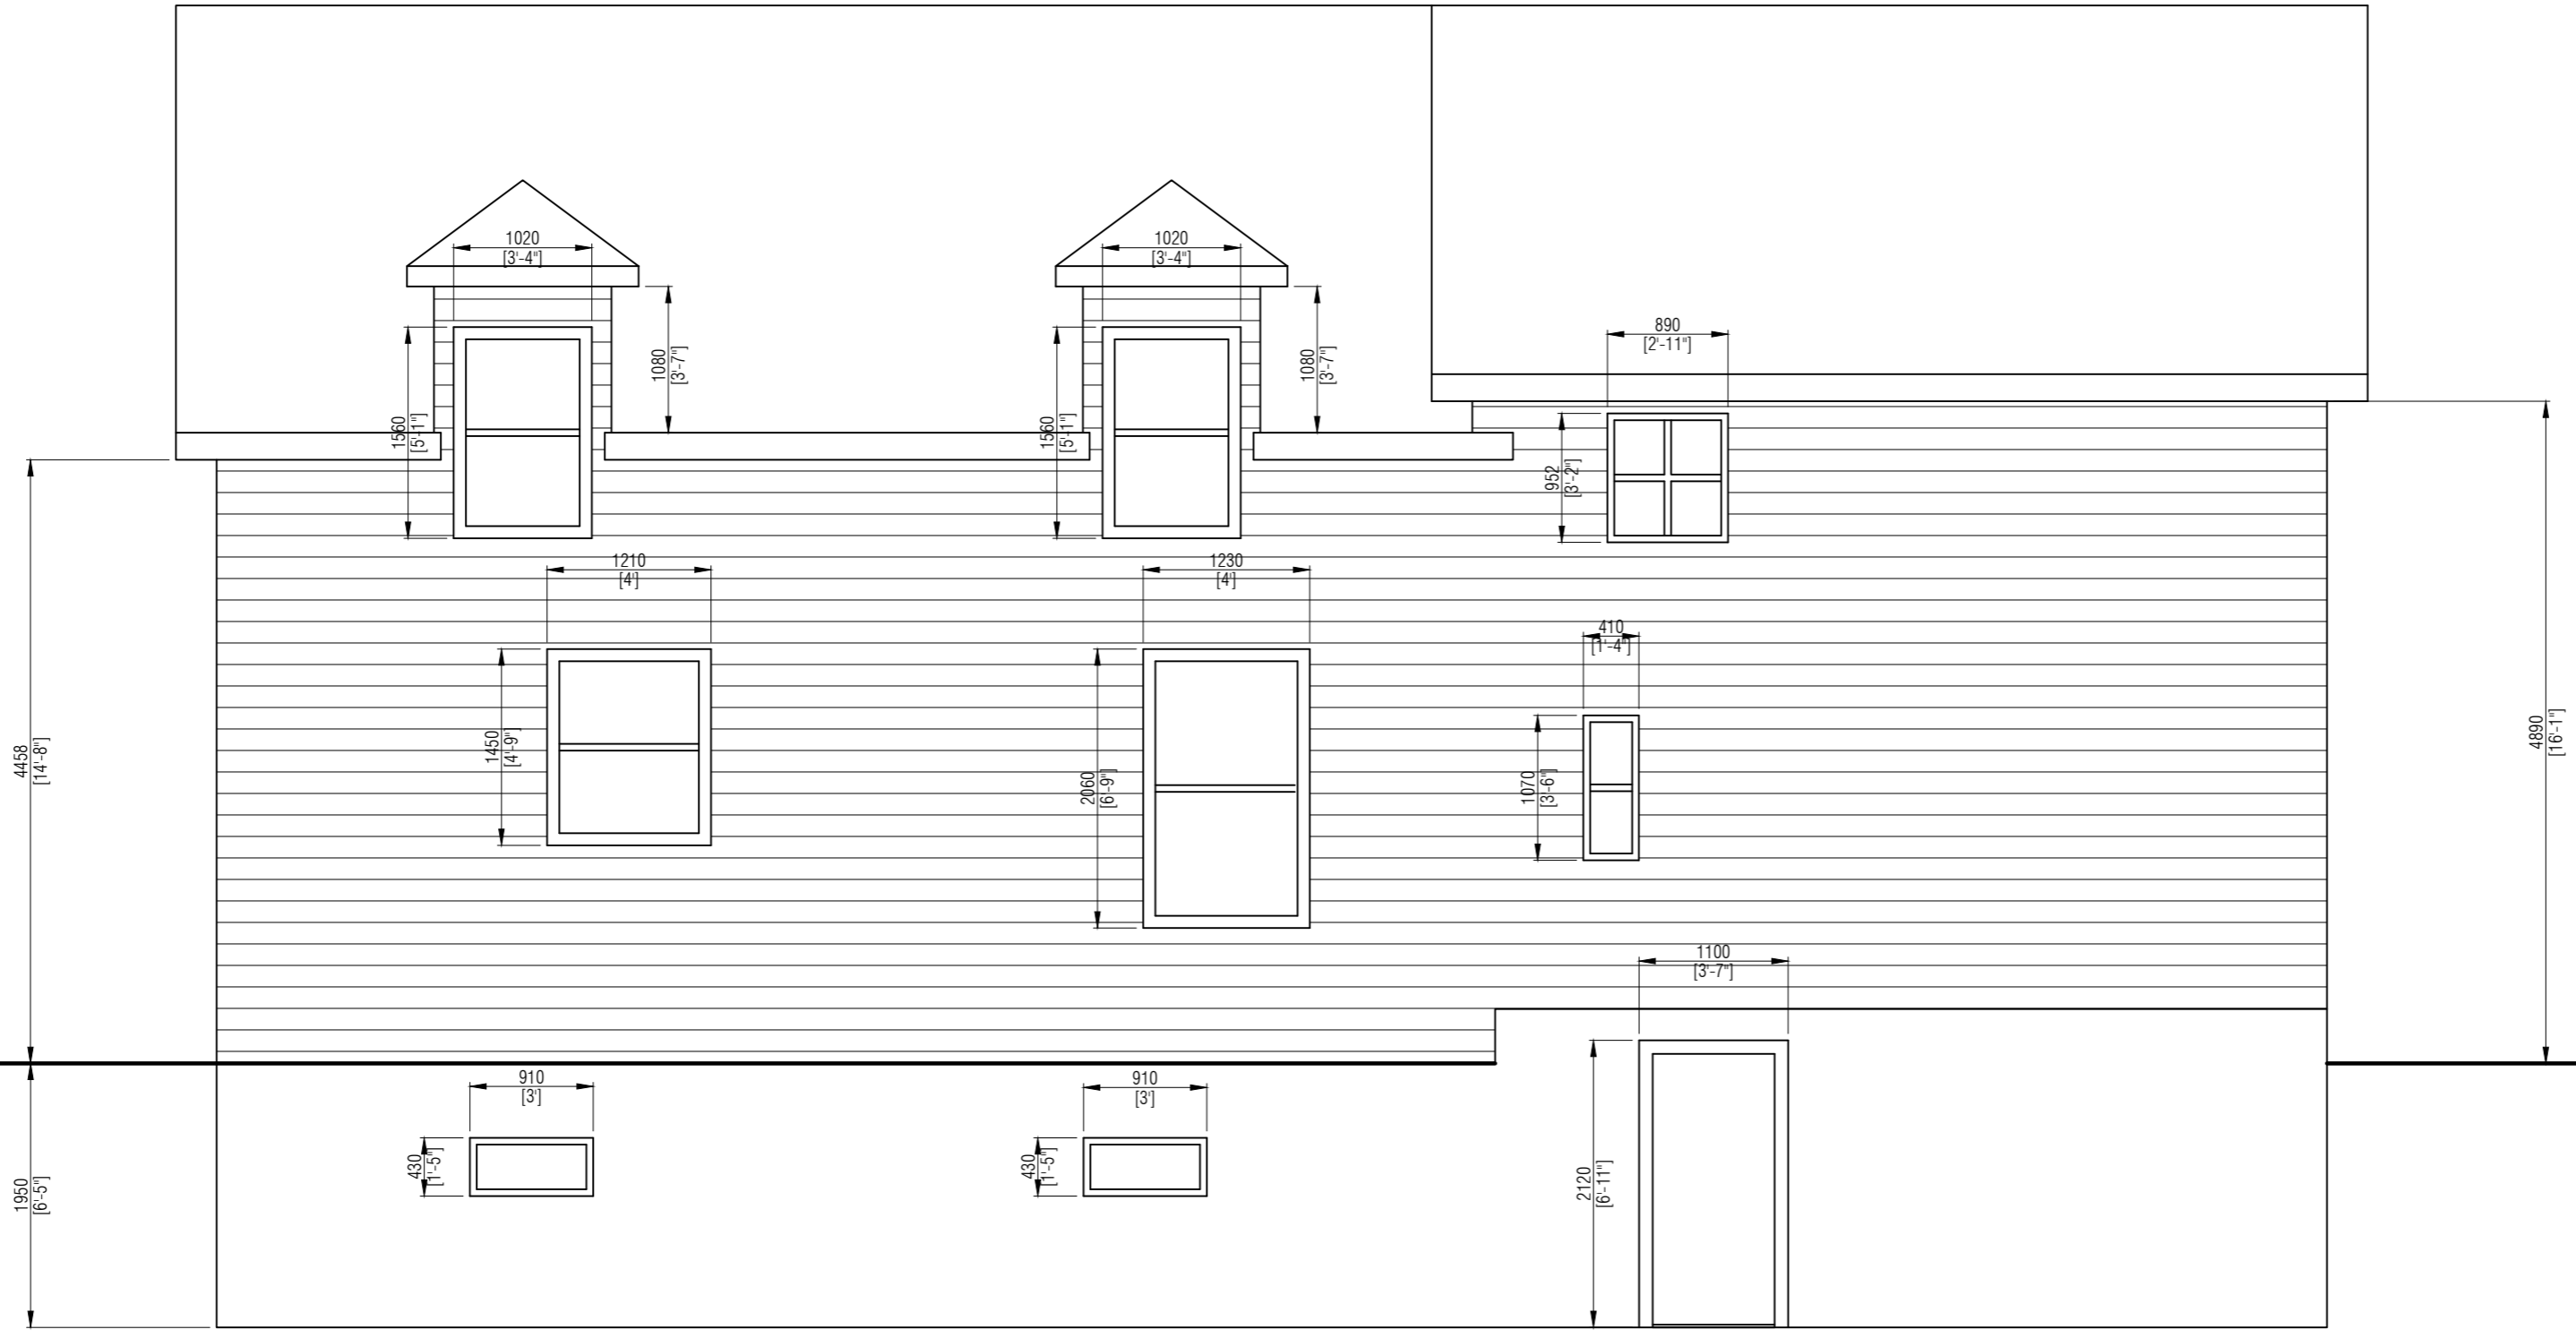

Project Name

109 BOWES ST,
PARRY SOUND, ON

Address

109 BOWES ST,
PARRY SOUND, ON

Notes

This floor plan has been created from a Matterport MC250 Pro2 (accurate within +/- 2% within 15' from scan positions).

While every attempt has been made to ensure the accuracy of the floor plan, Sky Sight Aerial Solutions Inc. assumes no liability for any errors, omissions, or misstatements. This plan is for illustrative purposes and should only be used as such.

No.	Revision/Issue	Date

Project Name

109 BOWES ST,
PARRY SOUND, ON

Project Type

SOUTH ELEVATION

Date

11 - 01 - 2022

Scale

1:50

Sheet Number

A6

109 Bowes St..dwg

01.11.2022



Project Name
109 BOWES ST,
PARRY SOUND, ON

Address
109 BOWES ST,
PARRY SOUND, ON

Notes

This floor plan has been created from a Matterport MC250 Pro2 (accurate within +/- 2% within 15' from scan positions).

While every attempt has been made to ensure the accuracy of the floor plan, Sky Sight Aerial Solutions Inc. assumes no liability for any errors, omissions, or misstatements. This plan is for illustrative purposes and should only be used as such.

No.	Revision/Issue	Date

Project Name
109 BOWES ST,
PARRY SOUND, ON

Project Type
WEST ELEVATION

Date
11 - 01 - 2022

Scale
1:50

Sheet Number
A5