

OFFICE SPACE - FOR SUBLEASE

2300 E Lincoln Hwy, Langhorne, PA 19047



PROPERTY FEATURES

BUILDING SIZE: 137,791 SF
TOTAL AVAILABLE: 16,077 SF, 5TH FLOOR
PARKING: AMPLE
PROPERTY TYPE: OFFICE
PROPERTY CLASS: A



CONTACTS

State Broker:

BRIAN BROCKMAN

License #: RM432816

Bang Realty-Pennsylvania Inc


513-898-1551 | bangbcs@bangrealty.com

AIDAN CLEGHORN


BellCornerstone

315.565.8302

acleghorn@bellcornerstone.com

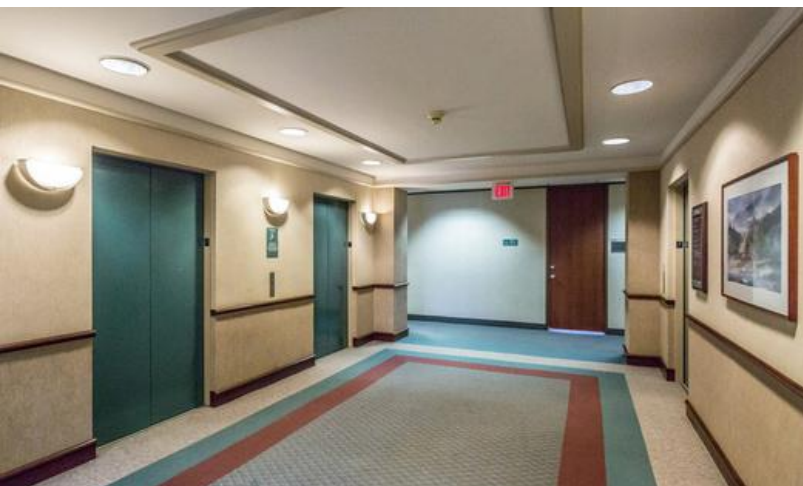

1
CS
CODE COMPLIANCE PLAN
SCALE: 3/32" = 1'-0"

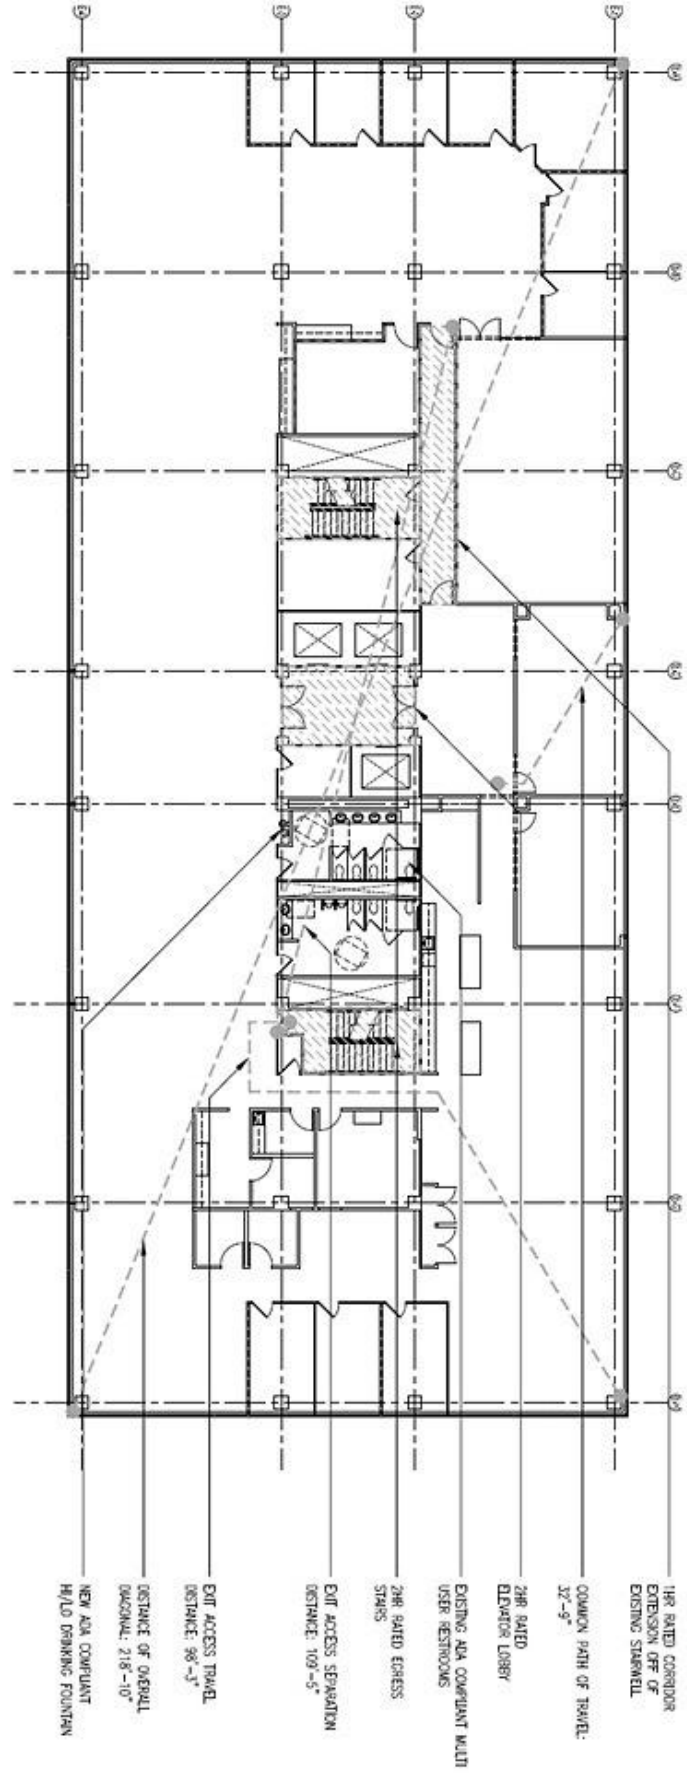



**2300 E Lincoln Hwy,
Langhorne, PA 19047**

FOR MORE INFORMATION:

State Broker:

BRIAN BROCKMAN

License #: RM432816

Bang Realty-Pennsylvania Inc

513-898-1551 | bangbcs@bangrealty.com

AIDAN CLEGHORN

BellCornerstone

315.565.8302

acleghorn@bellcornerstone.com

DISCLAIMER: The information contained in this flyer has been prepared to provide summary information and to establish a preliminary level of interest in the subject property. The information contained herein is for informational purposes only and does not constitute an offer to sell, lease, or sublease, nor is it a solicitation for same.