



PALMER, ALASKA

BLUE RIVER HANGARS

/01
BLUE RIVER HANGARS
Private. Protected. A Higher Standard.



CONTENT

3 | WHY YOU NEED A HANGAR
10 Essential Reasons

4-5 | PREMIUM HANGARS AVAILABLE NOW
Phase 1 is Ready for You

6-9 | UNCOMPROMISING CONSTRUCTION
The Blue River Standard

10 | FRONT-ROW ACCESS TO PALMER AIRPORT
A Smarter Address for Serious Flyers

11-13 | MAPPING YOUR HANGAR
Interior Design and Location Overview

14 | WIND DOESN'T WAIT, AND NEITHER SHOULD YOU
Reserve Your Hangar Today

10 REASONS

WHY YOUR AIRCRAFT NEEDS A HANGAR

- 1 PROTECTION FROM THE ELEMENTS**
Sun, wind, rain, snow, Weather is not your aircraft's friend. A hangar is your first line of defense against costly weather damage.
- 2 PRESERVE YOUR INVESTMENT**
Aircraft are major investments, and just like any other valuable asset, they need protection. A hangar helps safeguard your aircraft's body, mechanics, and long-term value.
- 3 BETTER INSURANCE RATES**
Stored inside = less risk = potential insurance savings. Smart pilots know that insurance companies love hangars.
- 4 PEACE OF MIND**
No 2 AM worries about surprise wind or snow storms. Your aircraft is safe, secure, and ready when you are.
- 5 CONVENIENT MAINTENANCE**
There's nothing like the comfort and protection of keeping your aircraft in a hangar. Shielded from the elements and ready when you are, it's the ideal setup for maintenance, inspections, or just peace of mind.
- 6 SECURITY AGAINST THEFT AND VANDALISM**
Lock it up. Keep it safe. Sleep better at night.
- 7 INCREASED RESALE VALUE**
Well-maintained, hangared aircraft consistently sell faster and at higher prices. Owning a hangar isn't just about protection; it's smart asset management.
- 8 READY WHEN YOU ARE**
Pre-flight prep in a Blue River Hangar beats shoveling snow off your wings at 5 AM. Every time.
- 9 MORE THAN JUST STORAGE**
Today's hangars are more than just storage. They're an extension of your aviation lifestyle, a place to create, collaborate, and elevate your passion for flight.
- 10 THE STANDARD YOUR AIRCRAFT DESERVES**
You didn't settle when you bought your plane. Don't settle when it comes to protecting it.



TWO READY FOR YOU NOW - MORE ON THE WAY

Phase 1 of Blue River Hangars is underway at 820 E Evergreen Avenue, Palmer, Alaska 99645. Two premium units priced at \$725,500 are available now, with Phase 2 scheduled for completion by fall 2026. Only five new hangars are planned, so now's your opportunity to lock in your spot for next year.

SPACIOUS & FUNCTIONAL

Built to meet both personal and commercial aviation needs, each hangar measures 75 feet deep by 52 feet wide, with 16-foot ceilings and a 14' x 50' hangar door that includes an integrated service door for easy access. Inside, you'll find practical features like a private mezzanine, in-floor heating, and a full bathroom with shower. Everything is designed to support efficiency and everyday comfort.

MODERN AMENITIES

Comfort, Convenience, and Lasting Value

Blue River Hangars offer more than just square footage. Customize your mezzanine for work, relaxation, hosting, or extra storage. Radiant in-floor heating and durable construction make year-round operations easy, even in Alaska's toughest conditions. Professional HOA management takes care of exterior maintenance and common areas, giving owners a true turnkey investment, whether for personal use, business, or both





Each unit features a sturdy steel structure with reinforced steel trusses and a steel truss girder engineered for aircraft lifting, making maintenance and operations more efficient.


Heavy-duty steel walls ensure the hangars can withstand harsh weather while keeping your aircraft secure. The foundation is built on a solid, durable concrete slab, and the exterior is finished with high-quality metal siding, delivering both strength and visual appeal.





Disclosure: Photos shown are of Unit #1 (sold). Units #2 and #3 are currently under construction and will feature the same core design, layout, and quality finishes as the completed Unit #1.




Disclosure: Photos shown are of Unit #1 (sold). Units #2 and #3 are currently under construction and will feature the same core design, layout, and quality finishes as the completed Unit #1.

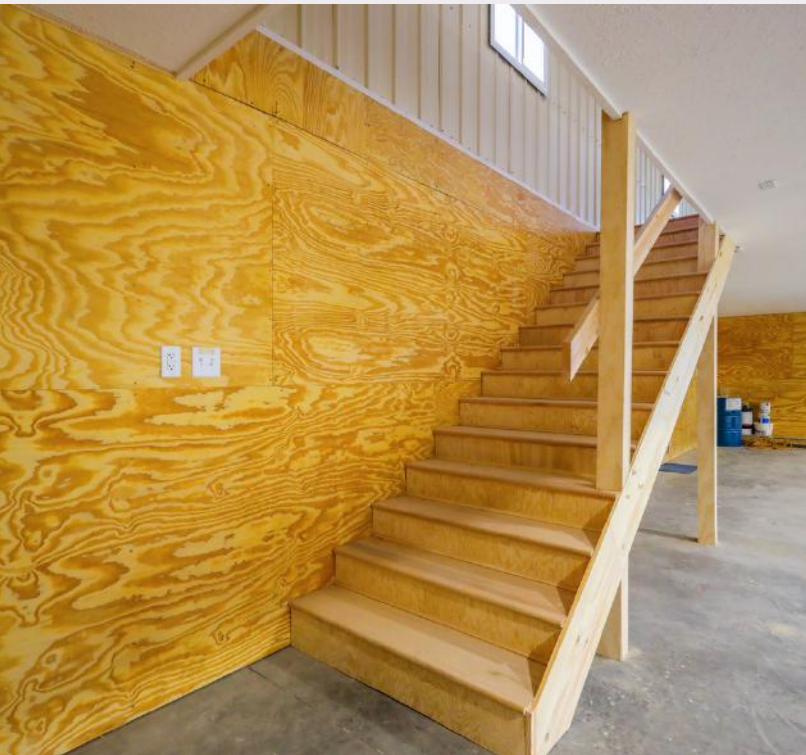

Disclosure: Photos shown are of Unit #1 (sold). Units #2 and #3 are currently under construction and will feature the same core design, layout, and quality finishes as the completed Unit #1.

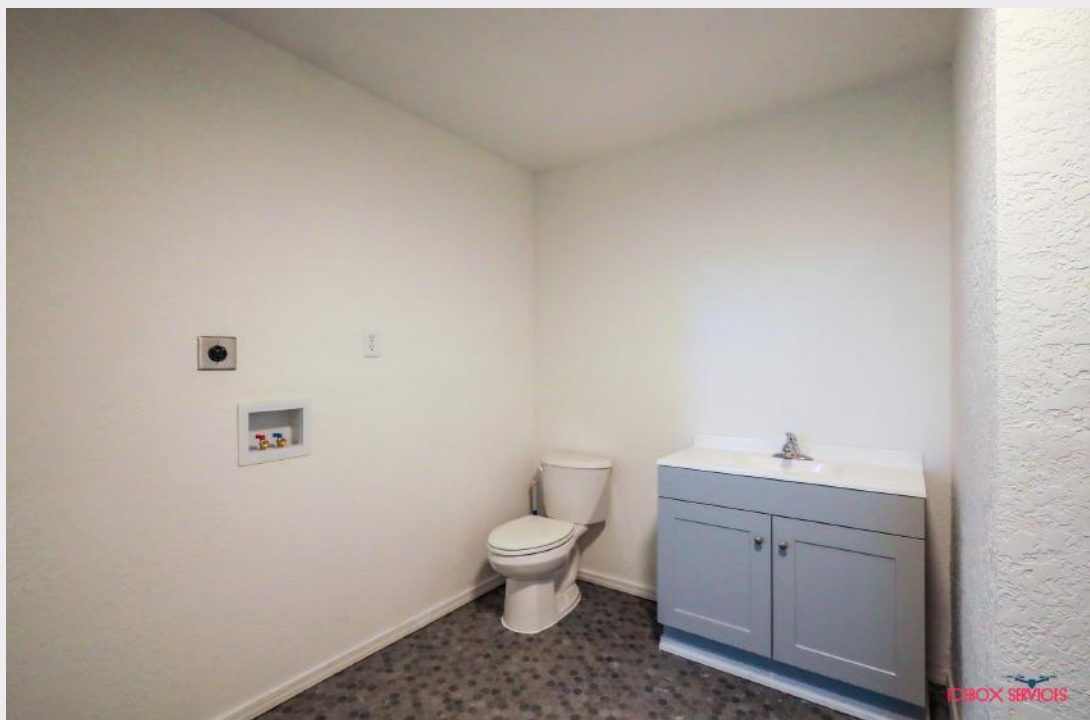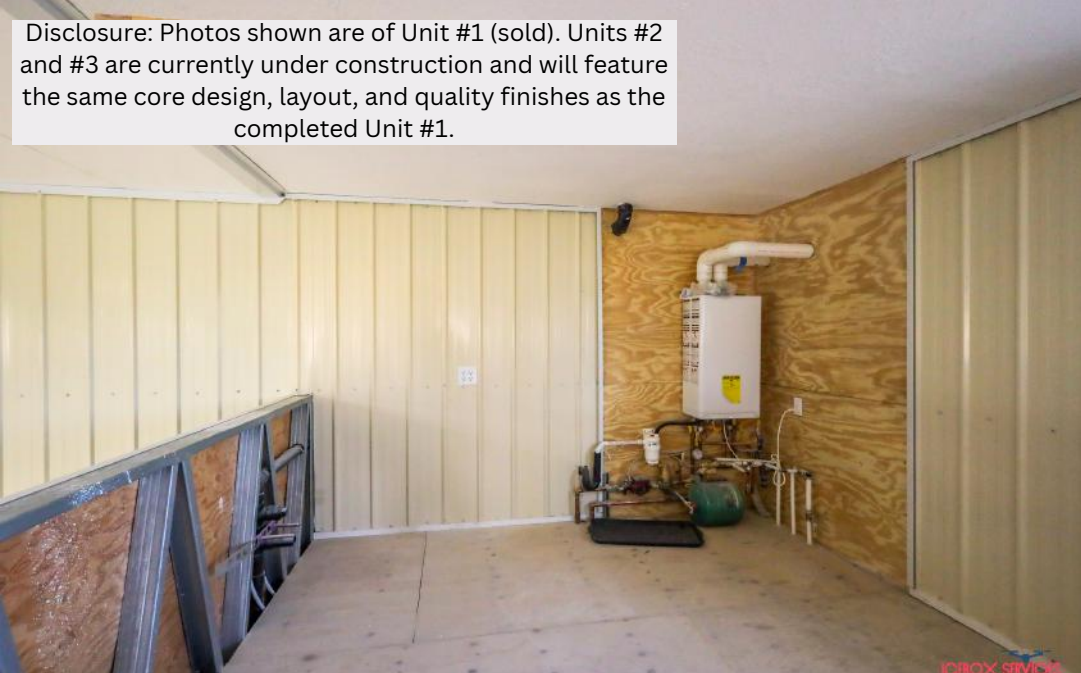

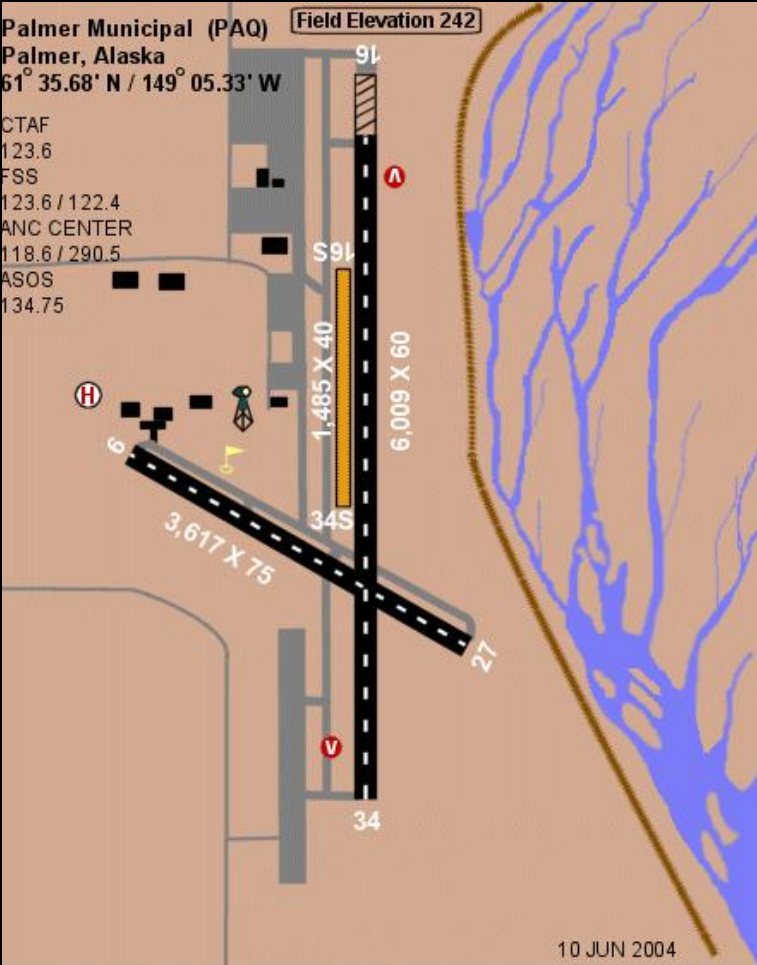


Your hangar door is just steps
from the taxiway.
No delays. No detours. Just fly.

Each unit features a 14' x 50' Soloy
custom hangar door, built for smooth,
dependable operation.

With direct taxiway access just outside
your door, you can get airborne quickly
and avoid unnecessary delays.

Spend more time flying and less time on
the ground.



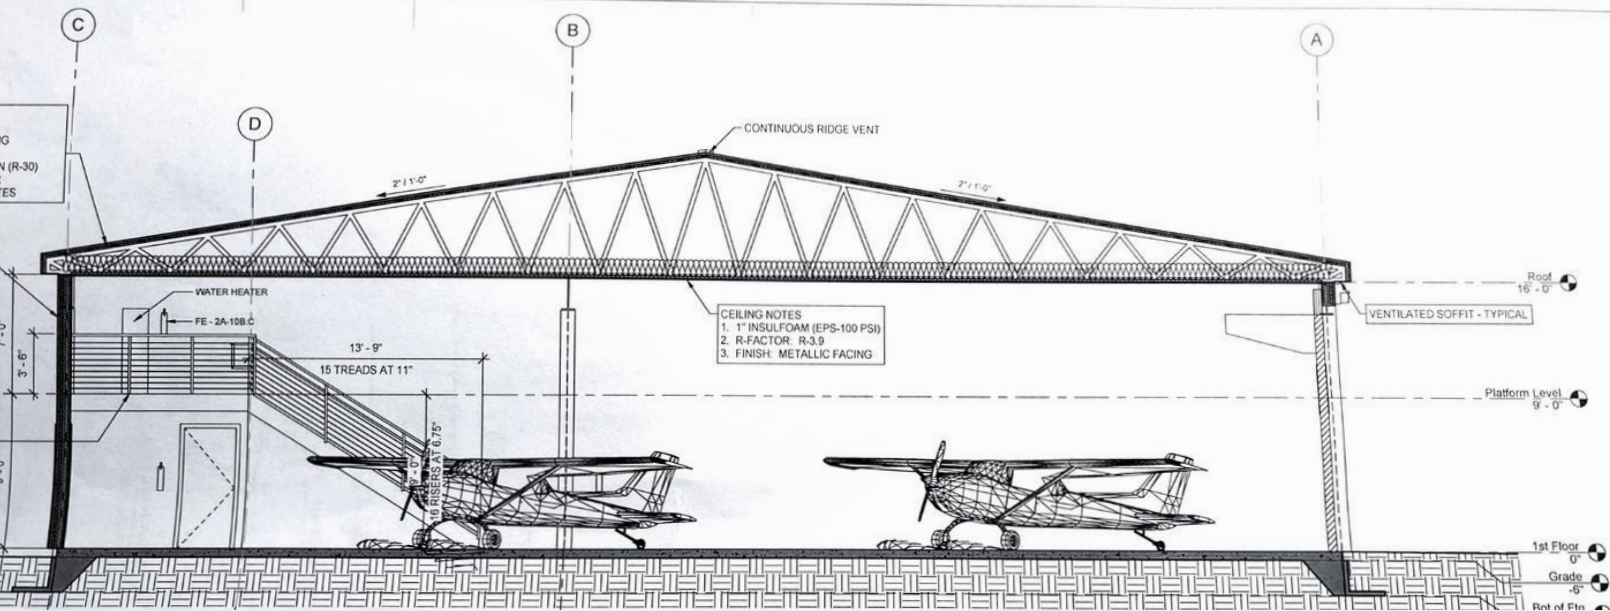

THE CONTRACTOR IS RESPONSIBLE TO CHECK THE PLANS AND IS TO NOTIFY THE ARCHITECT OF ANY ERRORS OR OMISSIONS PRIOR TO THE START OF CONSTRUCTION.

FNA Project #:
2024_23
Project Start Date:
05-23-2024

Release Date: **06-20-2024**
Released for:
**Issued for Permitting
and Construction 3**

06-28-2024 Site Plan
Notes - Platform
Modification

07-30-2024 Address
Review Comments
08-19-2024 Address
Review Comments




**FAULKENBERRY
& ASSOCIATES, INC.**
ARCHITECTS
Alaska Authorization #728090
P.O. Box 230083 • Anchorage, Alaska 99523-0083 • (907)522-9193

Blue River Airport Development, LLC
New Hangar
Palmer Municipal Airport
Block 3 Lot 25A
Tract B
820 E. Evergreen Avenue
Palmer, AK 99645

Plotted on: 8/19/2024 2:09:21 PM
sheet name
Enlarged Floor Plans

sheet number

A2.2

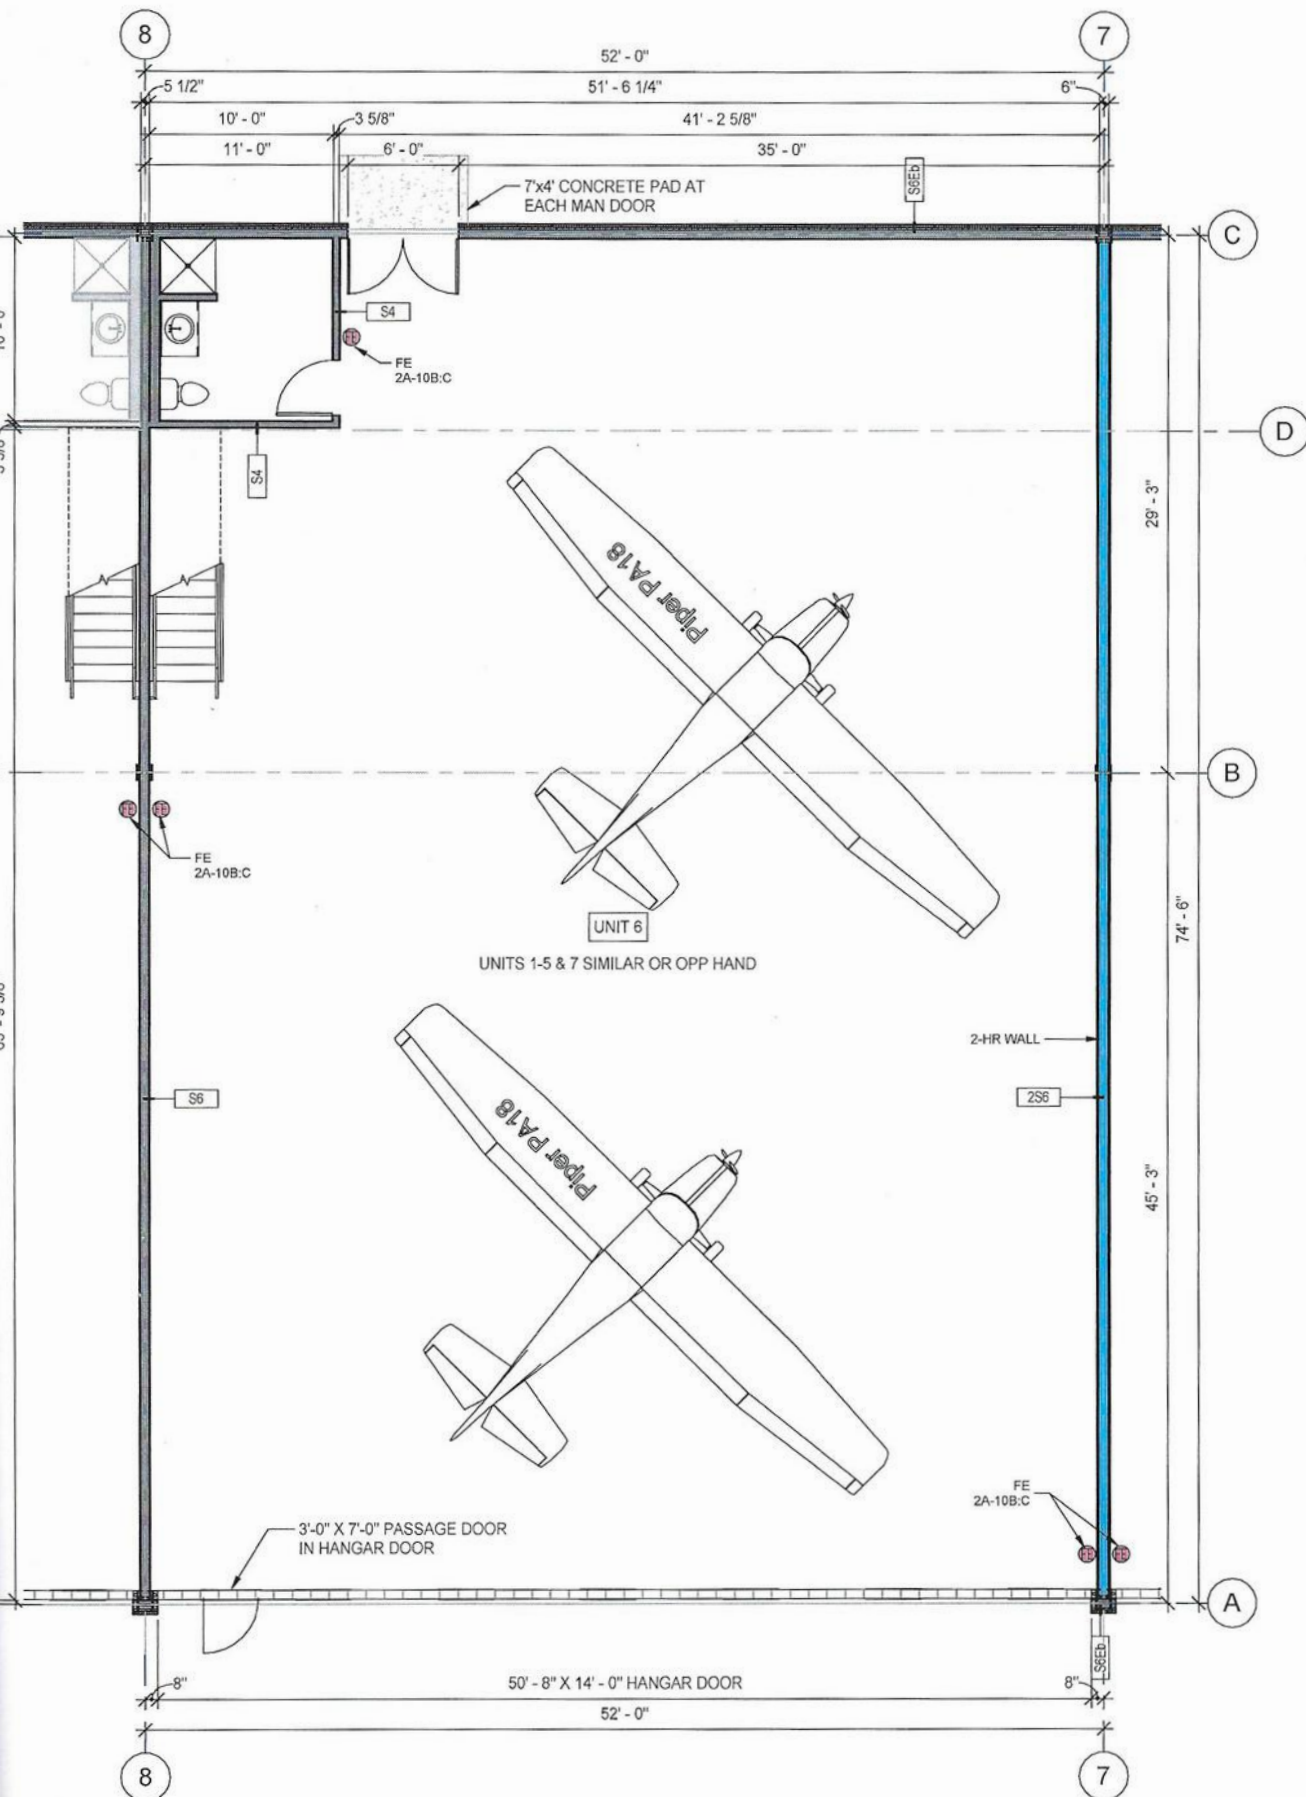

Typical Unit 1-8 - 1st Floor

3/16" = 1'-0"

DRAWINGS AT 11x17 ARE 1/4" SCALE INDICATED



ITS NOT A MATTER OF WHEN...
ITS A MATTER OF
Wind



*820 E Evergreen Avenue, Palmer, Alaska 99645
#2 and #3*

Secure Your Hangar Today!

Where Wind Doesn't Stand a Chance
Blue River Hangars

Stewart Smith

BROKER | REALTOR®

SSS COMMERCIAL REAL ESTATE

2521 Mountain Village Drive

Suite B PMB 727

Wasilla, Alaska 99654

stewart@stusell.com | 907-727-8686

